

**NEW AVENUE**  
architects • engineers

www.new-avenue.net

4740 REED ROAD, SUITE 201  
UPPER ARLINGTON, OHIO 43220  
INFO@NEW-AVENUE.NET

614 . 884 . 8888

**BID SET ADDENDUM**

	DATE
BID SET	01/12/19
BID DEVELOPMENT SET	09/13/2018
30% REVIEW SET	06/28/2018
ZONING REVIEW	06/18/2018
REVIEW ISSUE - PATIO	12/12/2017
REVIEW ISSUE	03/12/2017

**OLENTANGY VALLEY  
CENTRE**

7870 Olentangy River Road  
Columbus, Ohio 43235

*Exterior Improvements*




Project No: 17-0025

**NOT FOR  
CONSTRUCTION**

EXTERIOR  
ELEVATIONS


© 2019 NEW AVENUE, LLC  
ALL DRAWINGS ARE AND SHALL REMAIN THE PROPERTY OF NEW AVENUE, LLC AND MAY NOT BE USED, REPRODUCED OR MIMICED WITHOUT THE WRITTEN CONSENT OF NEW AVENUE, LLC

**A2.1**

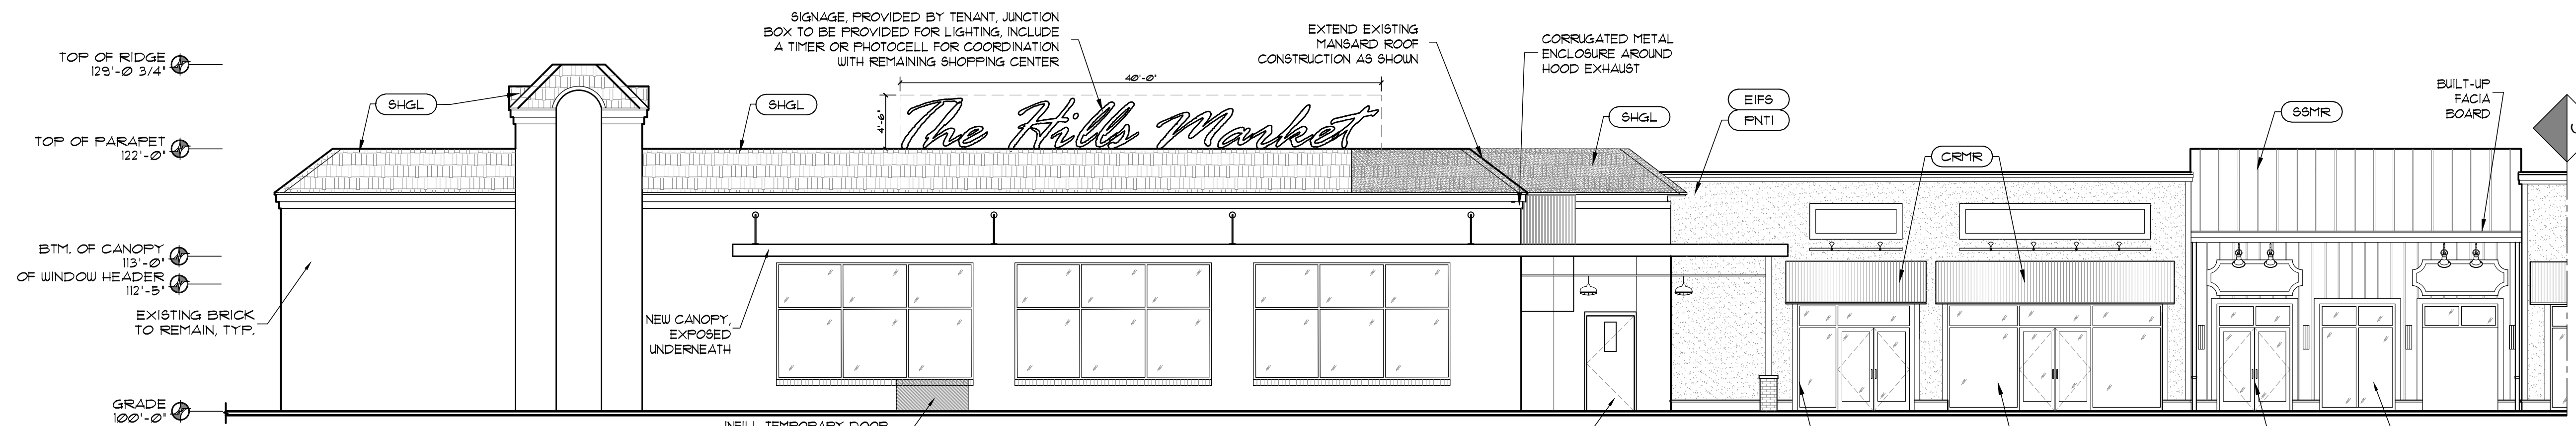


**WEST ELEVATION - PROPOSED**

SCALE: 1/8" = 1'-0"

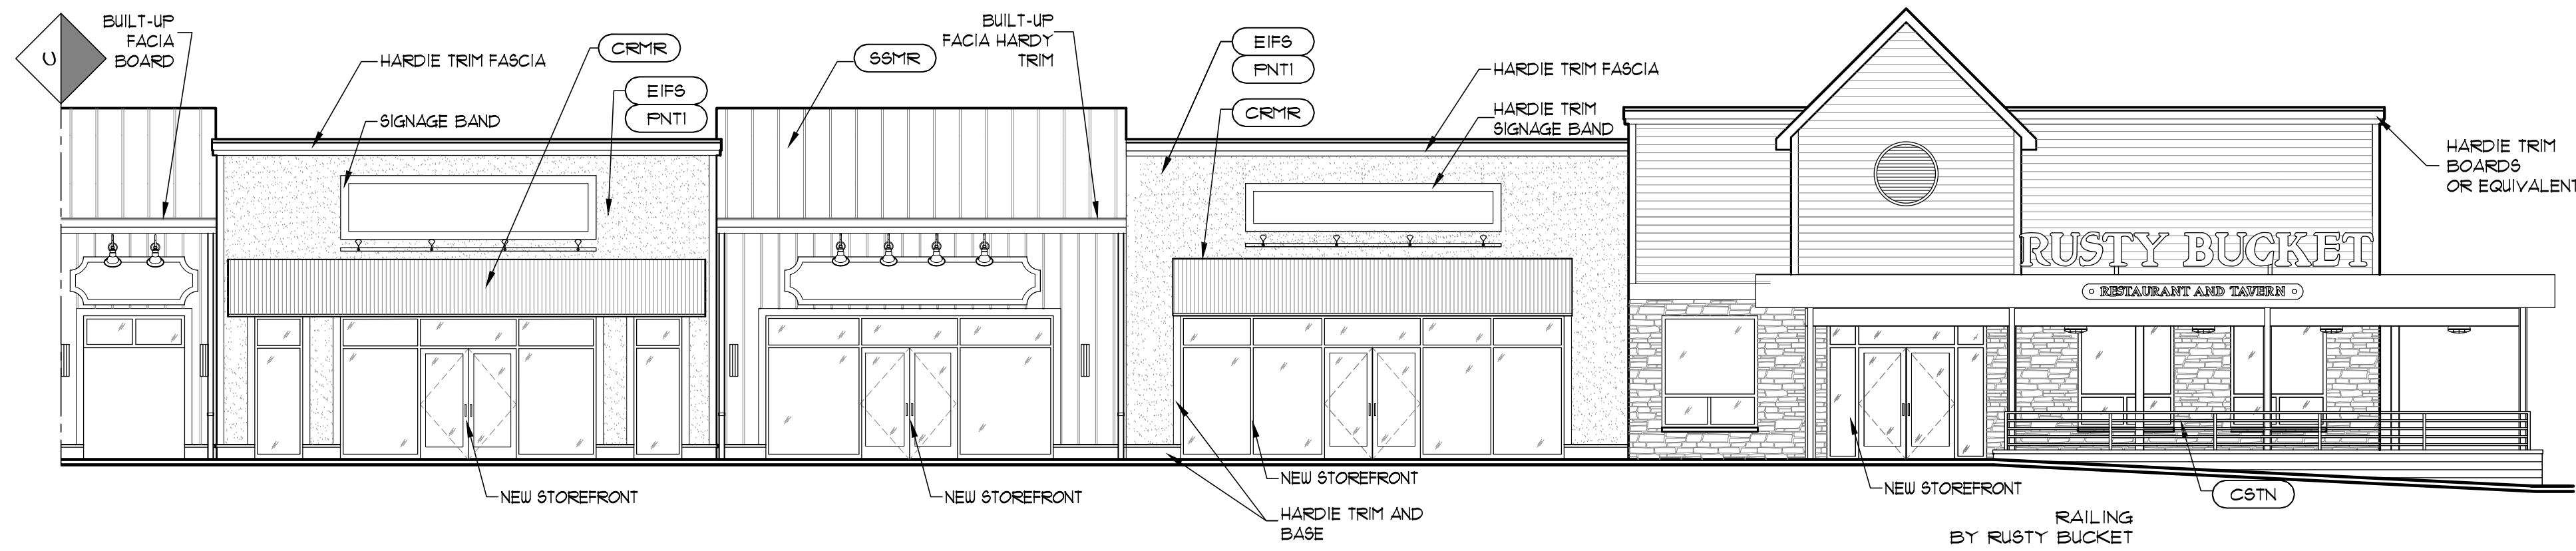


**WEST ELEVATION - PROPOSED**

SCALE: 1/8" = 1'-0"

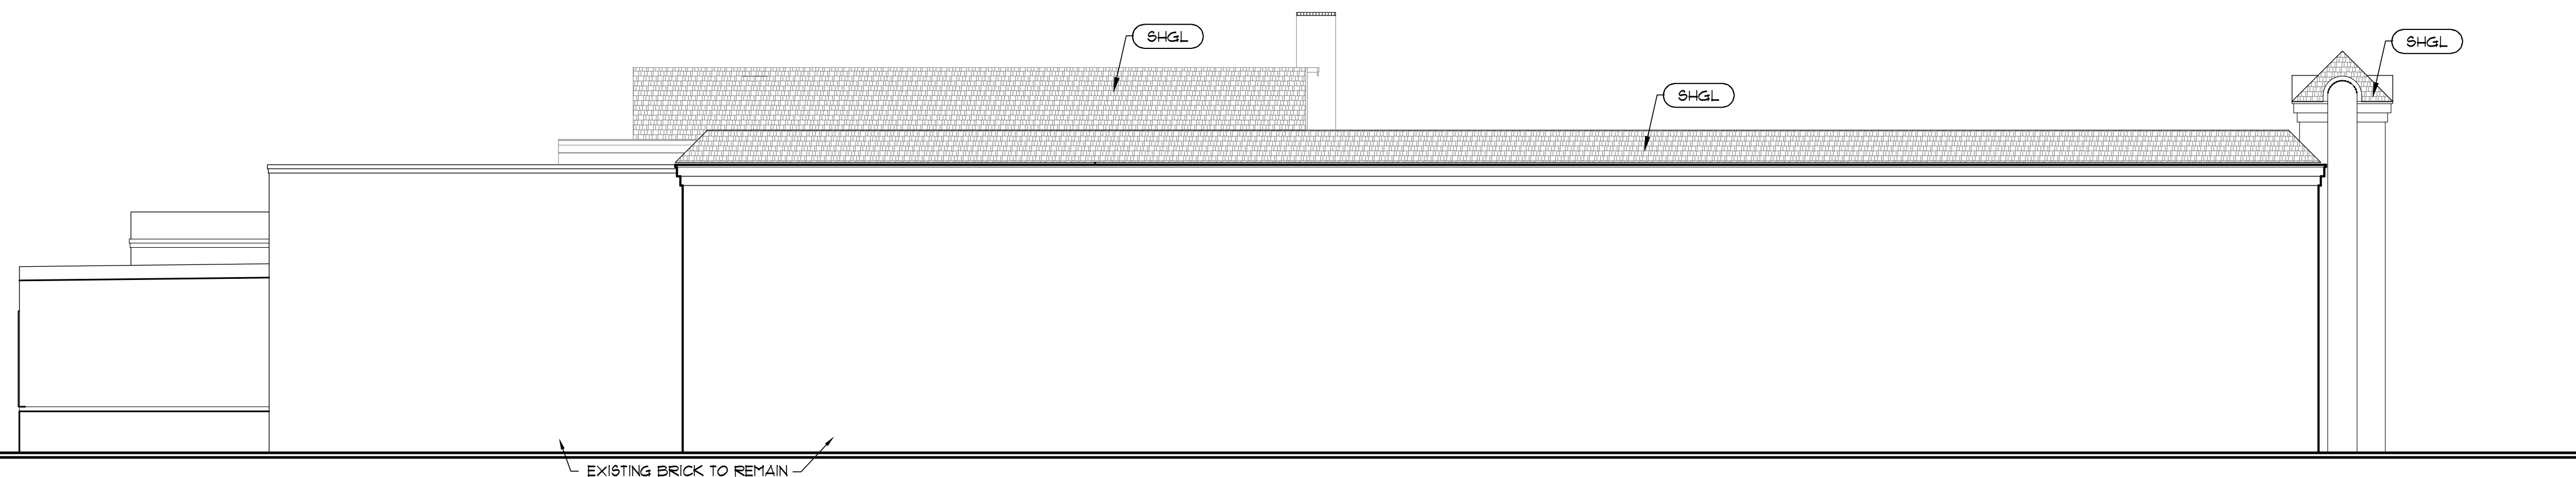

**NORTH ELEVATION - PROPOSED**

SCALE: 1/8" = 1'-0"



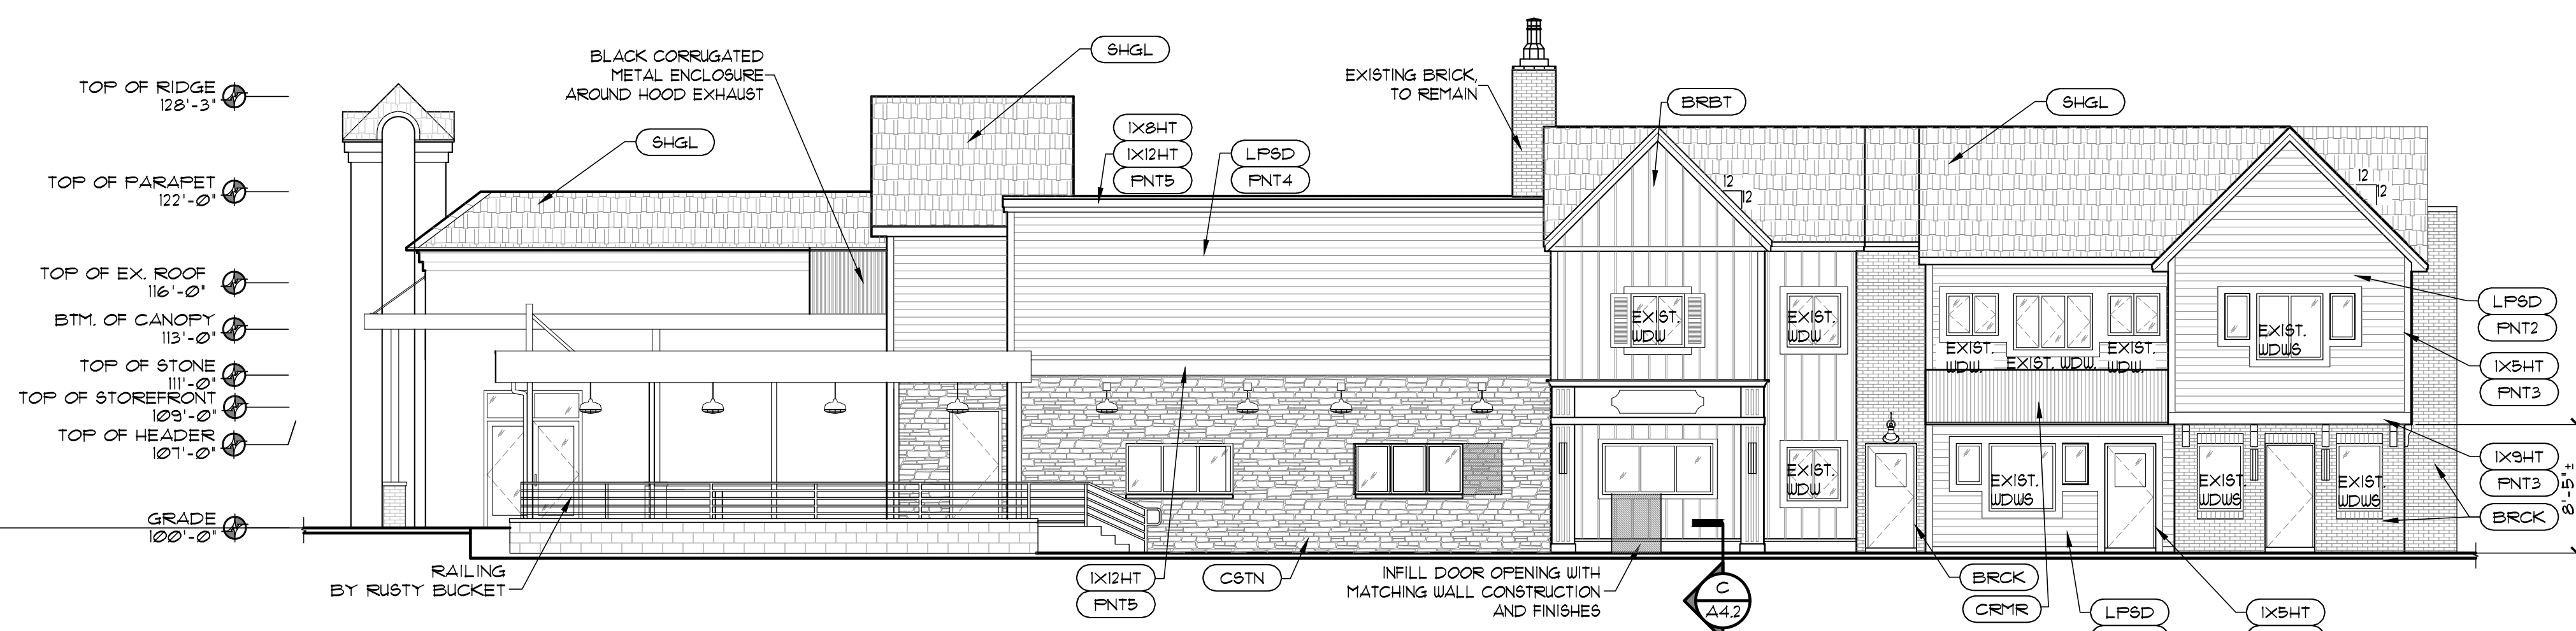


**SOUTH ELEVATION - EXISTING REMODEL**

SCALE: 1/8" = 1'-0"

Z:\Production\Clients\Developers\Continental Real Estate\Hills Market Retail\CAD\Sheets\Demo\A\PLAN Sheets.dwg, 2/4/2019 9:30:04 AM

Z:\Production\Clients\Developers\Continental Real Estate\Hills Market Retail\CAD\Sheets\Demo\A\PLAN Sheets.dwg, 2/4/2019 9:30:12 AM

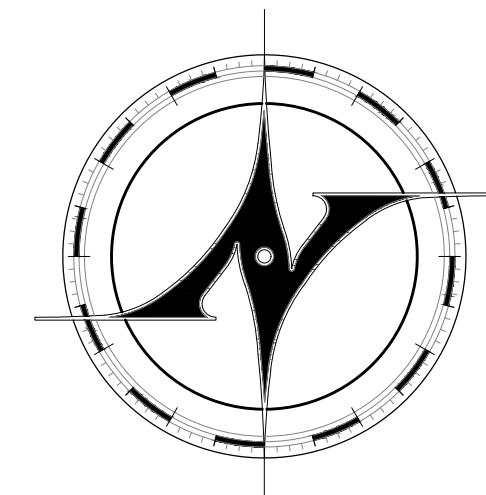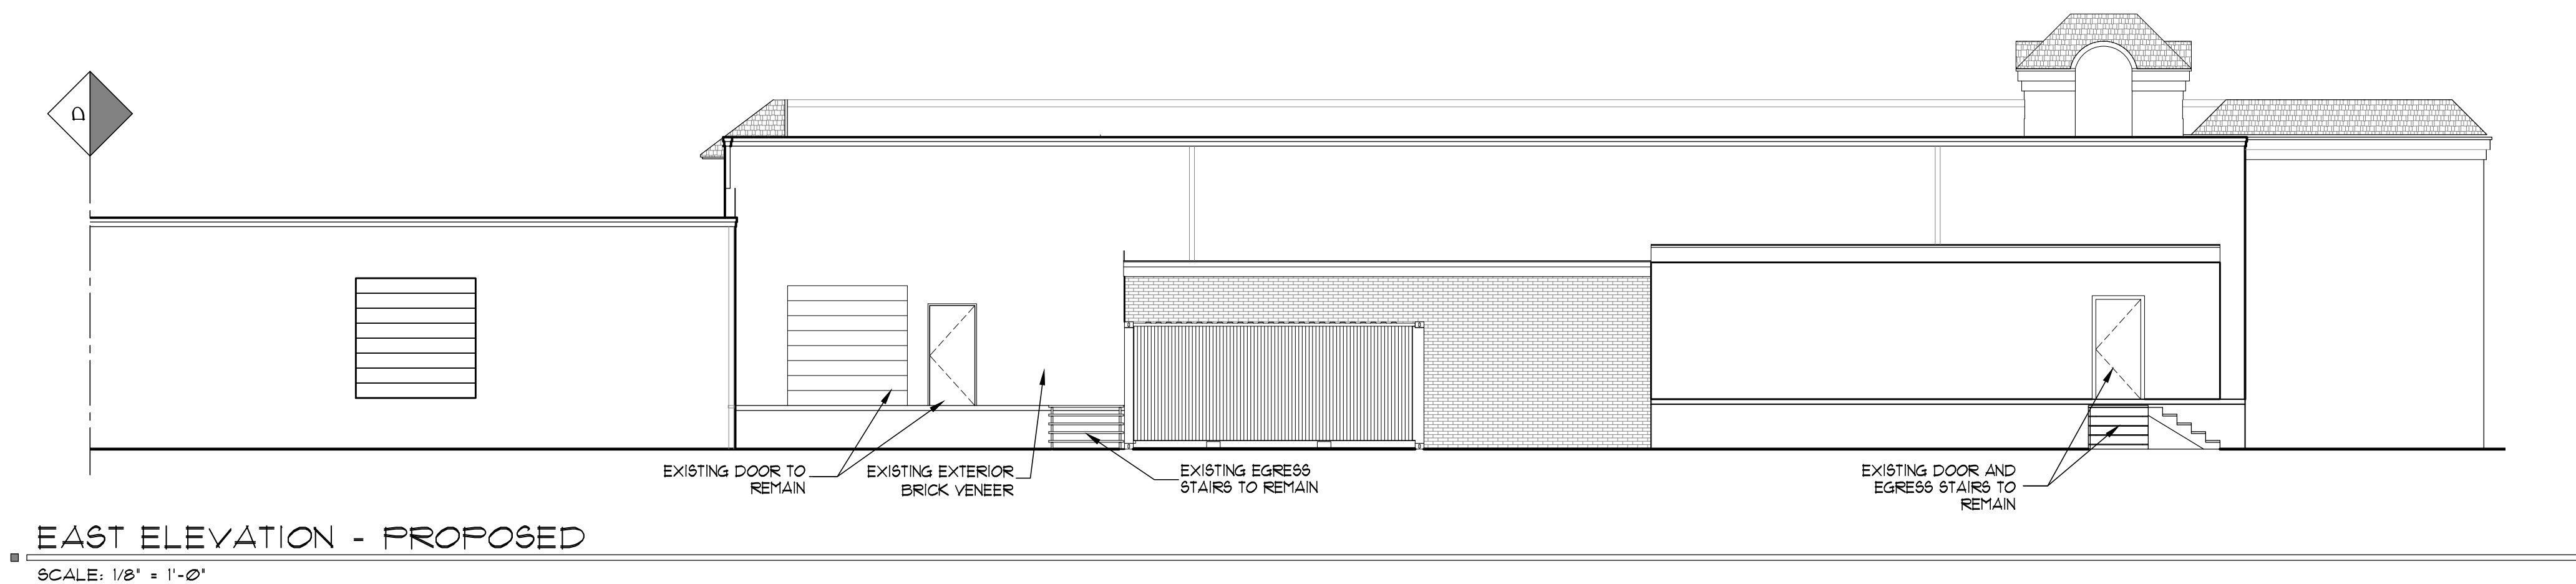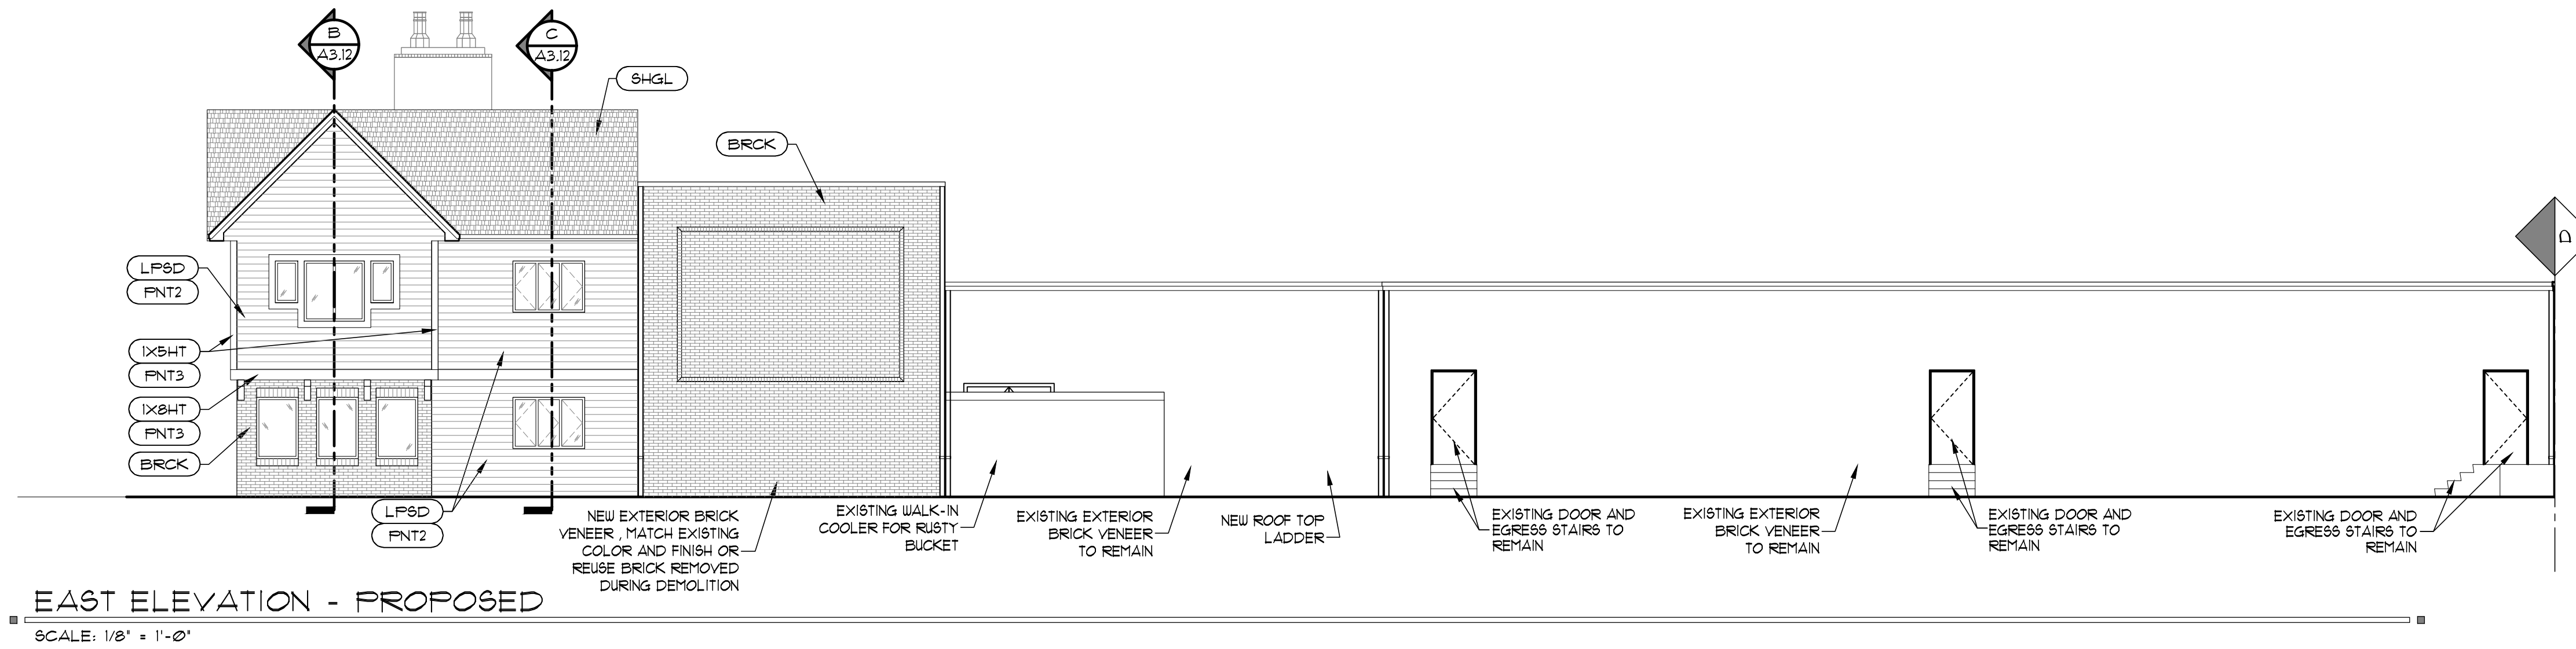

**NEW AVENUE**  
architects • engineers

www.new-avenue.net

4740 REED ROAD, SUITE 201  
UPPER ARLINGTON, OHIO 43220  
INFO@NEW-AVENUE.NET

614 . 884 . 8888

**BID SET ADDENDUM**

	DATE
BID SET	01/12/09
BID DEVELOPMENT SET	09/13/2008
30% REVIEW SET	06/28/2008
ZONING REVIEW	06/18/2008
REVIEW ISSUE - PATIO	12/21/2011
REVIEW ISSUE	03/20/2011

**OLENTANGY VALLEY CENTRE**

7870 Olentangy River Road  
Columbus, Ohio 43235

*Exterior Improvements*




Project No: 17-0025

**NOT FOR CONSTRUCTION**

EXTERIOR ELEVATIONS

© 2019 NEW AVENUE, LLC  
ALL DRAWINGS ARE AND SHALL REMAIN THE PROPERTY OF NEW AVENUE, LLC AND MAY NOT BE USED, DUPLICATED OR REPRODUCED WITHOUT THE WRITTEN CONSENT OF NEW AVENUE, LLC

**A2.2**

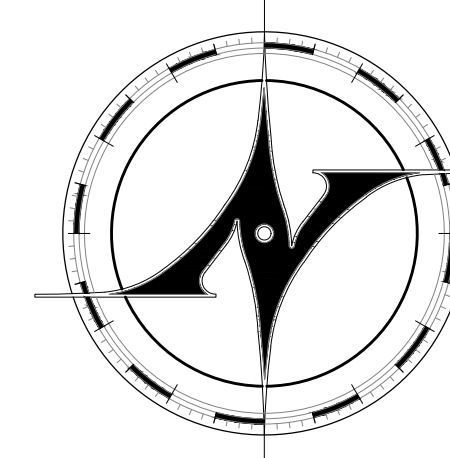

**NEW AVENUE**  
architects • engineers

www.new-avenue.net

4740 REED ROAD, SUITE 201  
UPPER ARLINGTON, OHIO 43220  
INFO@NEW-AVENUE.NET

614 . 884 . 8888

**BID SET ADDENDUM**

	01/12/2019
BID SET	01/12/2019
BID DEVELOPMENT SET	09/13/2018
30% REVIEW SET	06/28/2018
ZONING REVIEW	06/18/2018
REVIEW ISSUE - PATIO	12/12/2017
REVIEW ISSUE	03/20/2017

**OLENTANGY VALLEY CENTRE**

7870 Olentangy River Road  
Columbus, Ohio 43235

Exterior Improvements




Project No: 17-0025

**NOT FOR CONSTRUCTION**


**PARTIAL FLOOR PLAN & ELEVATION  
TENANT A**

© 2019 NEW AVENUE, LLC  
ALL DRAWINGS ARE AND SHALL REMAIN THE PROPERTY OF NEW AVENUE, LLC AND MAY NOT BE USED, REPRODUCED OR MIMICED WITHOUT THE WRITTEN CONSENT OF NEW AVENUE, LLC

**A3.1**

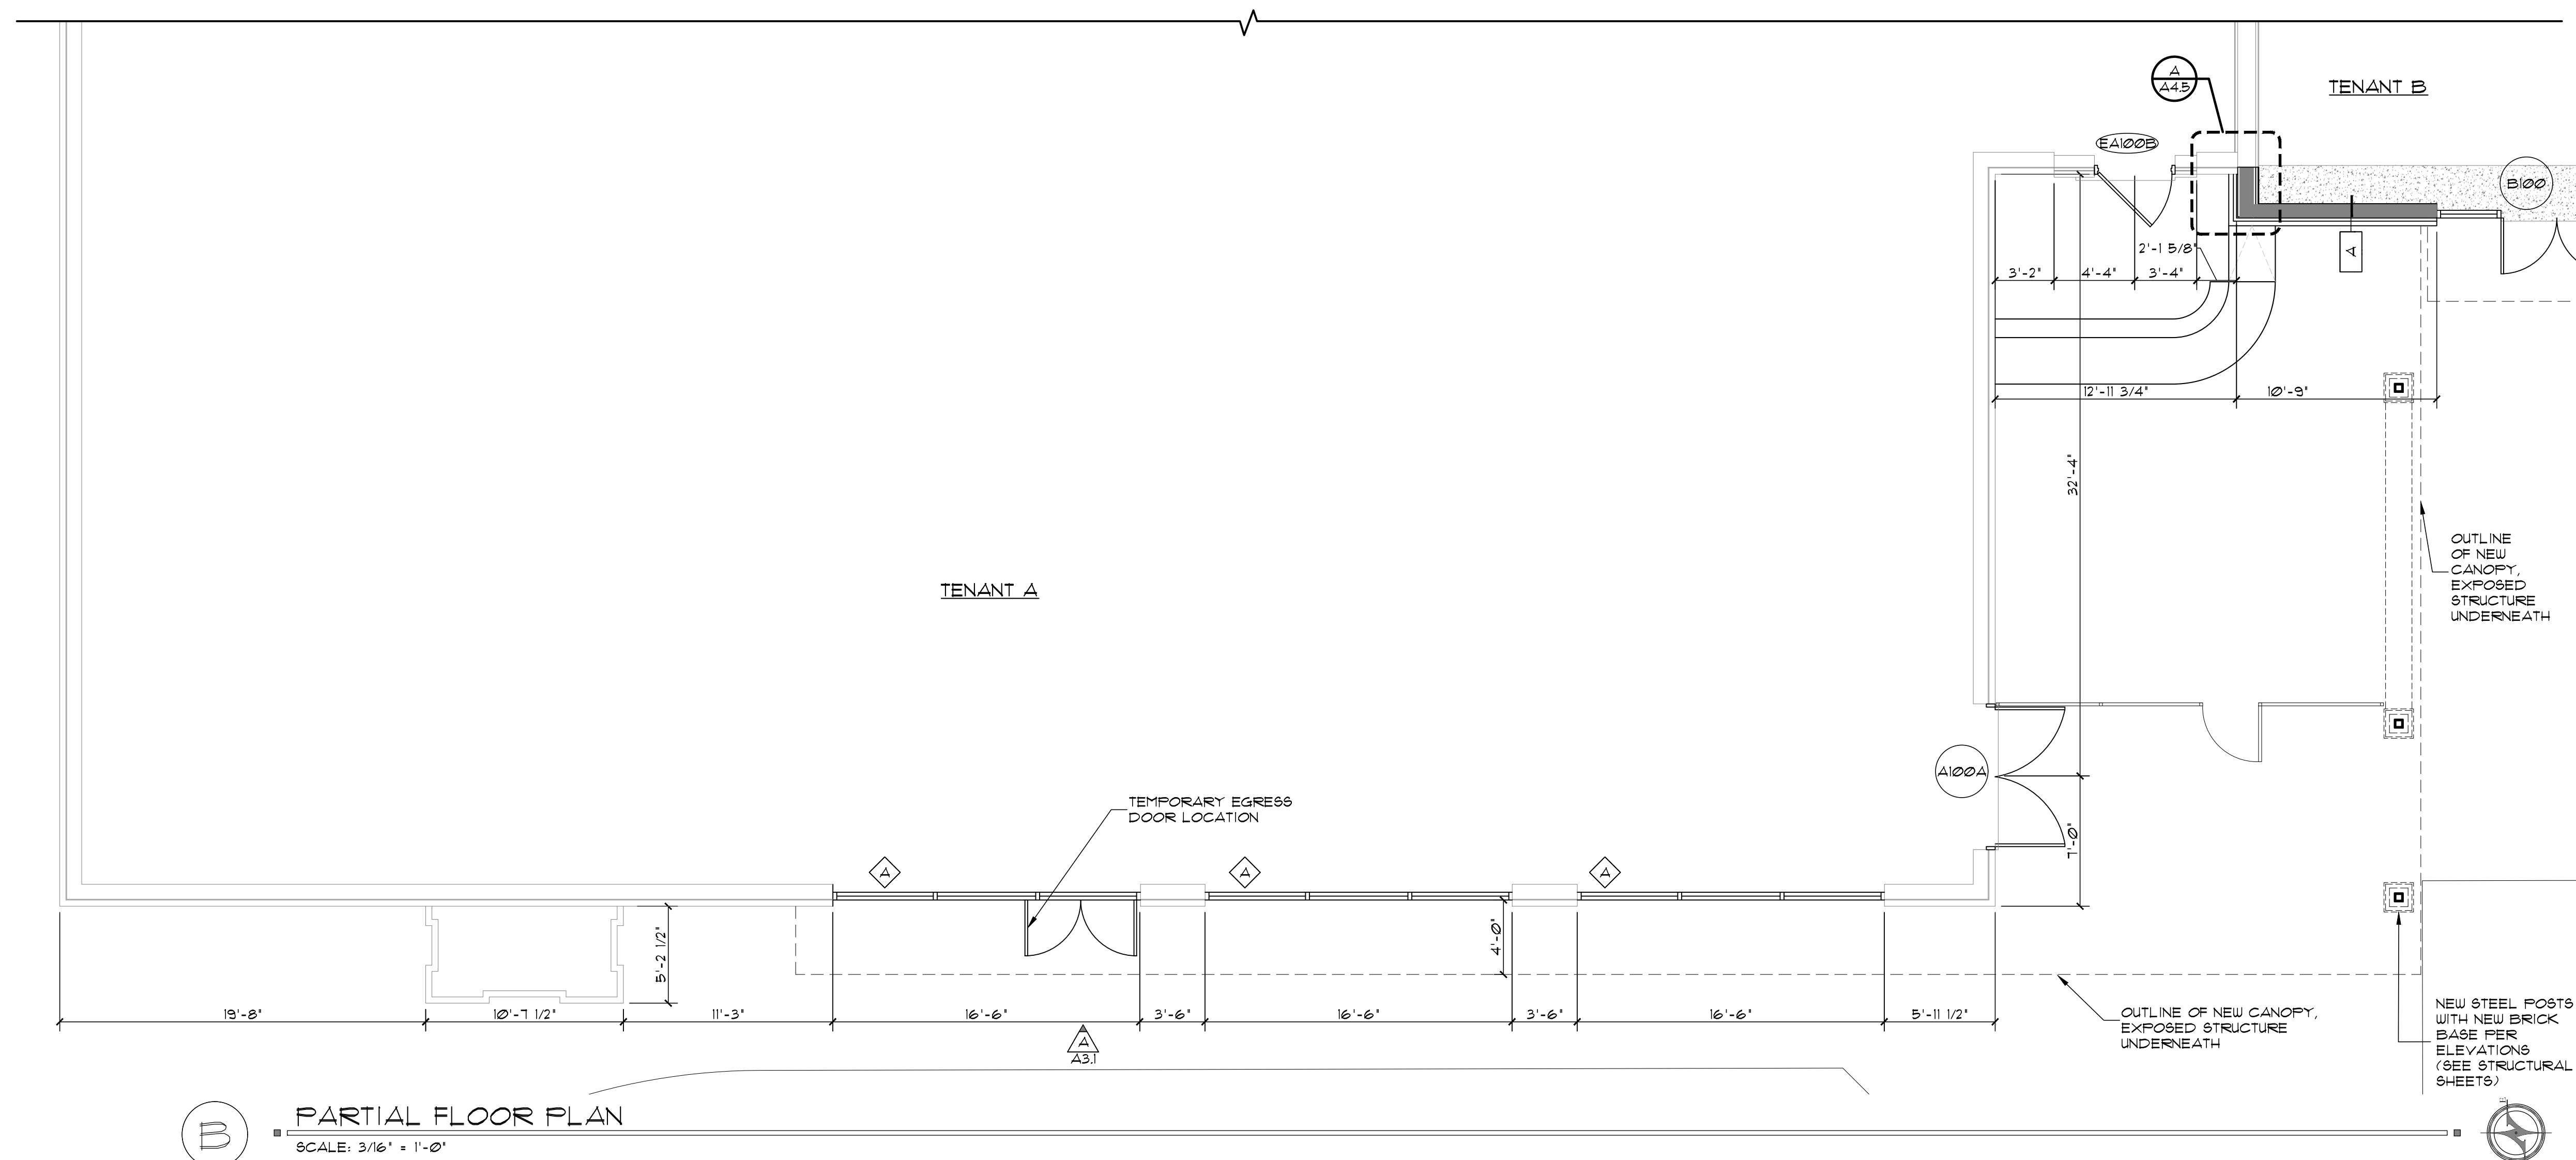


**B PARTIAL FLOOR PLAN**  
SCALE: 3/16" = 1'-0"

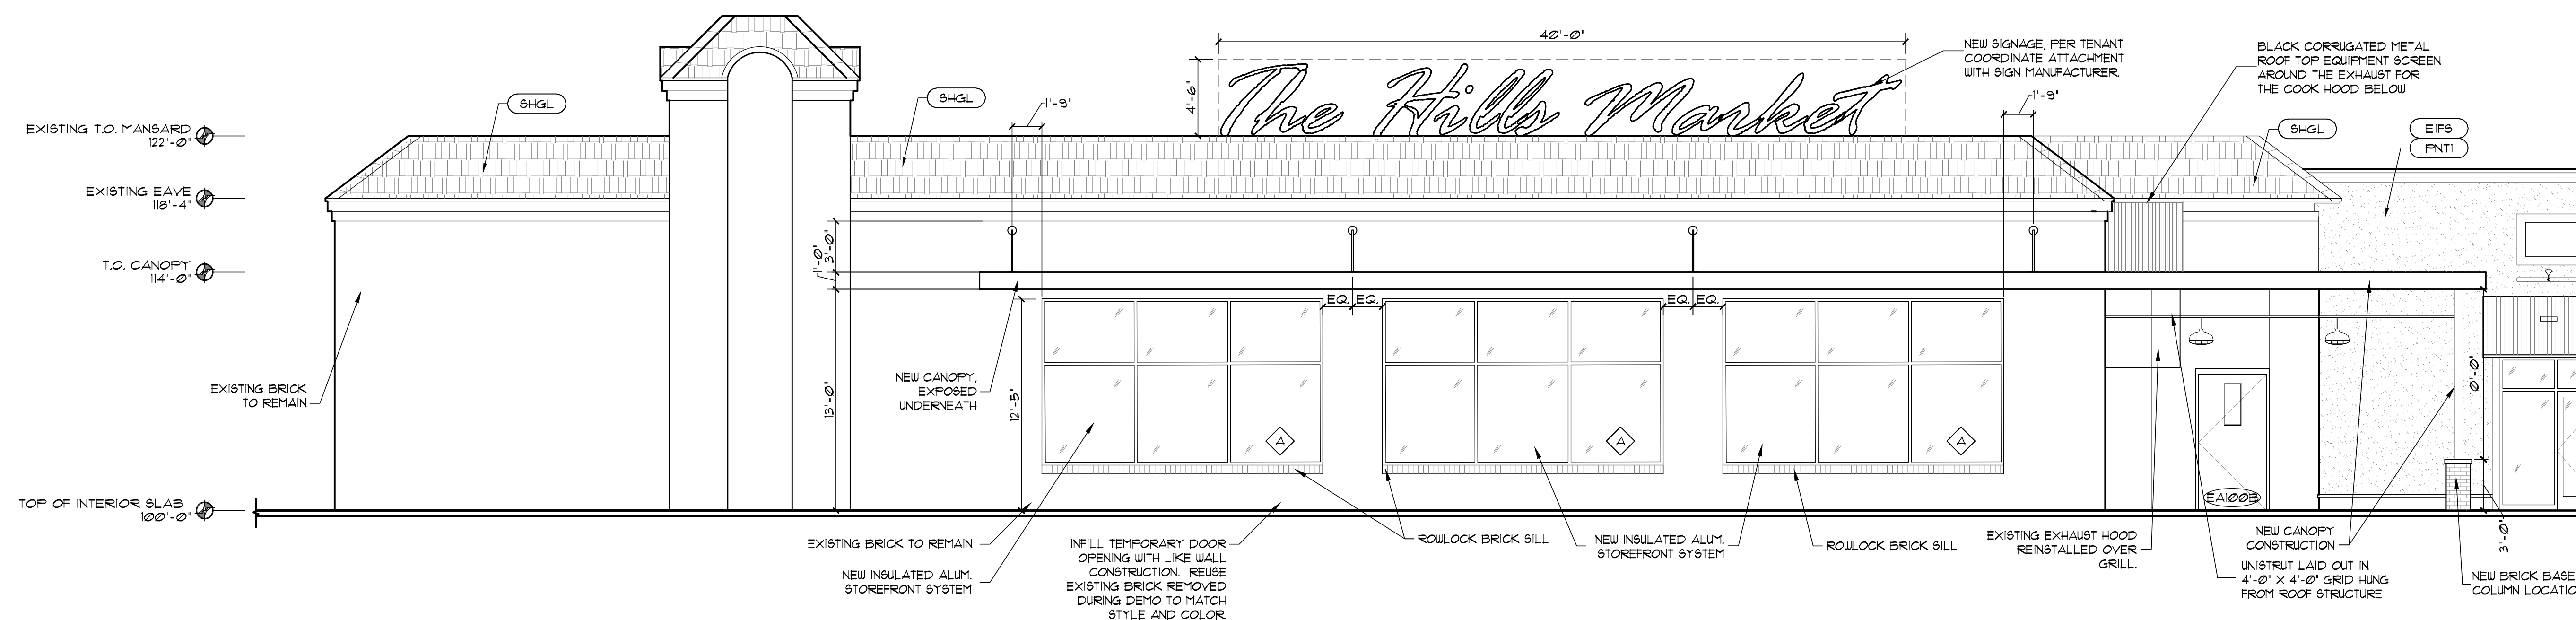

**A EXTERIOR ELEVATION**  
SCALE: 3/16" = 1'-0"

SEE ELEVATION KEY ON SHEET A3.2 FOR FINISHES

Z:\Production\Clients\Developers\Continental Real Estate\Hills Market Retail\CAD\Sheets\DemoA ENLARGED ELEVATION Sheets.dwg, 2/4/2019 9:30:29 AM

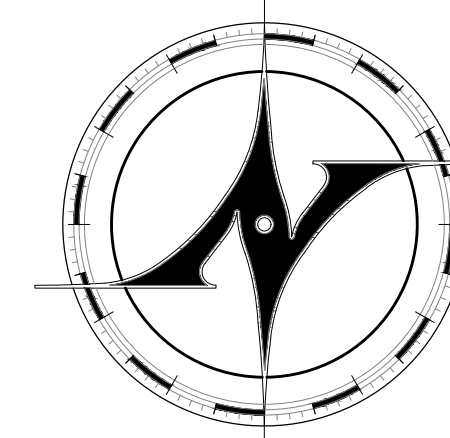

**NEW AVENUE**  
architects • engineers

www.new-avenue.net

4740 REED ROAD, SUITE 201  
UPPER ARLINGTON, OHIO 43220  
INFO@NEW-AVENUE.NET

614.884.8888

**BID SET ADDENDUM**

BID SET	01/12/09
BID DEVELOPMENT SET	09/13/2008
30% REVIEW SET	06/28/2008
ZONING REVIEW	06/18/2008
REVIEW ISSUE - PATIO	12/12/07
REVIEW ISSUE	03/20/2011

**OLENTANGY VALLEY  
CENTRE**

7870 Olentangy River Road  
Columbus, Ohio 43235

Exterior Improvements




Project No: 17-0025

**NOT FOR  
CONSTRUCTION**

PARTIAL FLOOR PLAN  
ELEVATION  
TENANTS B & C


© 2019 NEW AVENUE, LLC  
ALL DRAWINGS ARE AND SHALL REMAIN THE PROPERTY OF NEW  
AVENUE, LLC AND MAY NOT BE USED, REPRODUCED OR MIMICED  
WITHOUT THE WRITTEN CONSENT OF NEW AVENUE, LLC

**A3.2**

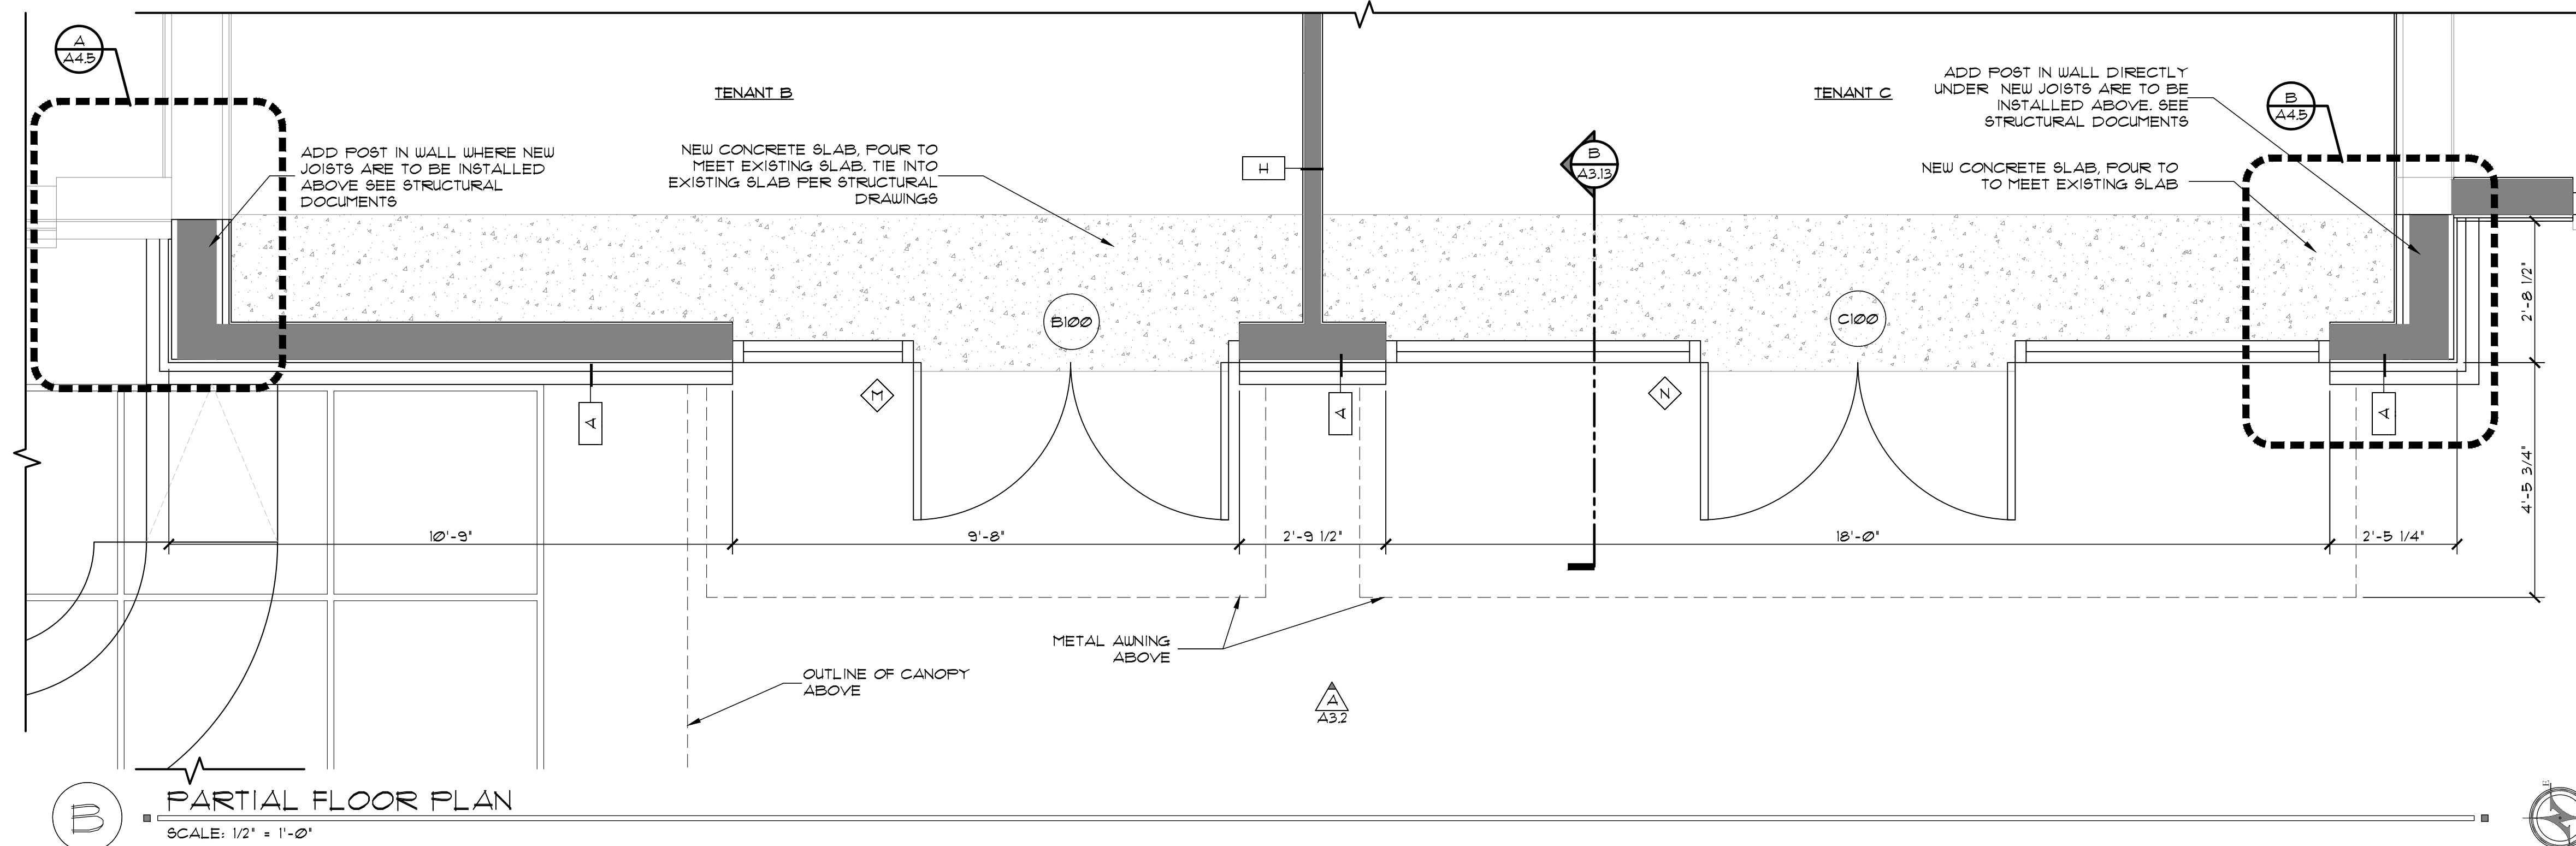

**PARTIAL FLOOR PLAN**

SCALE: 1/2" = 1'-0"

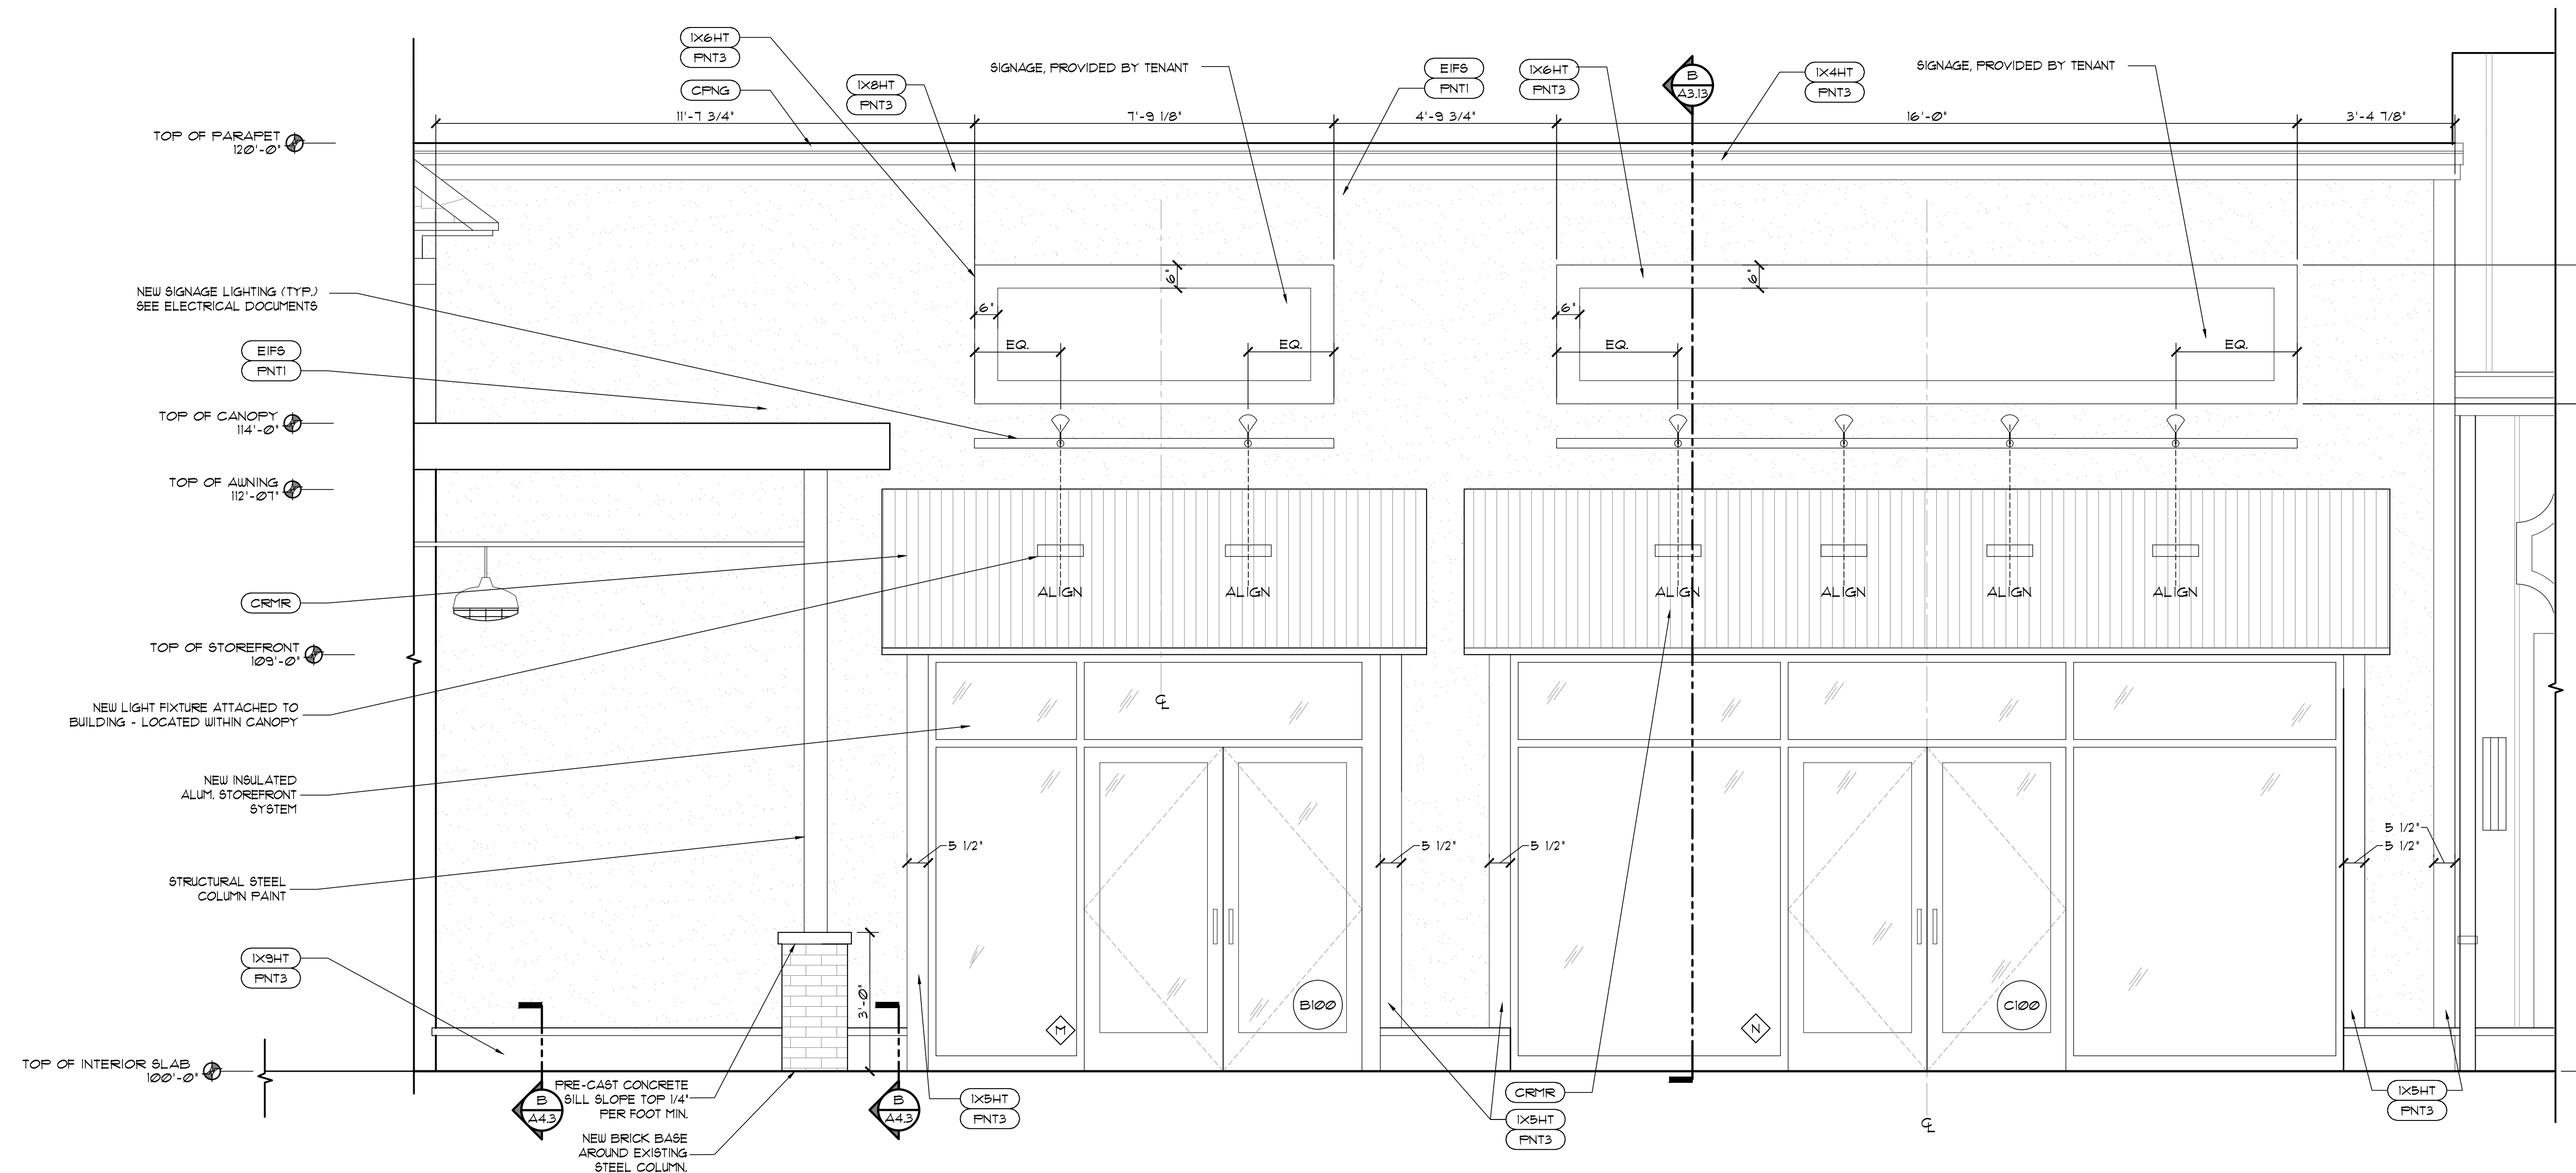


**EXTERIOR ELEVATION**

SCALE: 1/2" = 1'-0"

SEE ELEVATION KEY ON SHEET A3.8 FOR FINISHES

Z:\Production\Clients\Developers\Continental Real Estate\Hills Market Retail\CAD\Sheets\Demo\A ENLARGED ELEVATION Sheets.dwg, 2/4/2019 9:30:38 AM

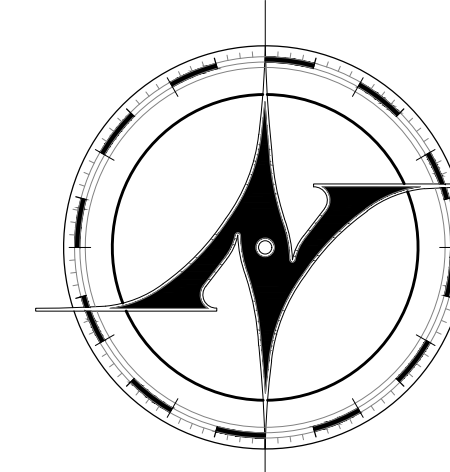

**NEW AVENUE**  
architects • engineers

www.new-avenue.net

4740 REED ROAD, SUITE 201  
UPPER ARLINGTON, OHIO 43220  
INFO@NEW-AVENUE.NET

614 . 884 . 8888

**BID SET ADDENDUM**

	DATE
BID SET	01/12/09
BID DEVELOPMENT SET	09/13/2008
30% REVIEW SET	06/28/2008
ZONING REVIEW	06/18/2008
REVIEW ISSUE - PATIO	12/12/07
REVIEW ISSUE	03/20/2011

**OLENTANGY VALLEY CENTRE**

7870 Olentangy River Road  
Columbus, Ohio 43235

Exterior Improvements




Project No: 17-0025

**NOT FOR CONSTRUCTION**


PARTIAL FLOOR PLAN  
ELEVATION & SECTION  
TENANT D & E

© 2019 NEW AVENUE, LLC  
ALL DRAWINGS ARE AND SHALL REMAIN THE PROPERTY OF NEW AVENUE, LLC AND MAY NOT BE USED, REPRODUCED OR MIMICED WITHOUT THE WRITTEN CONSENT OF NEW AVENUE, LLC


**A3.3**

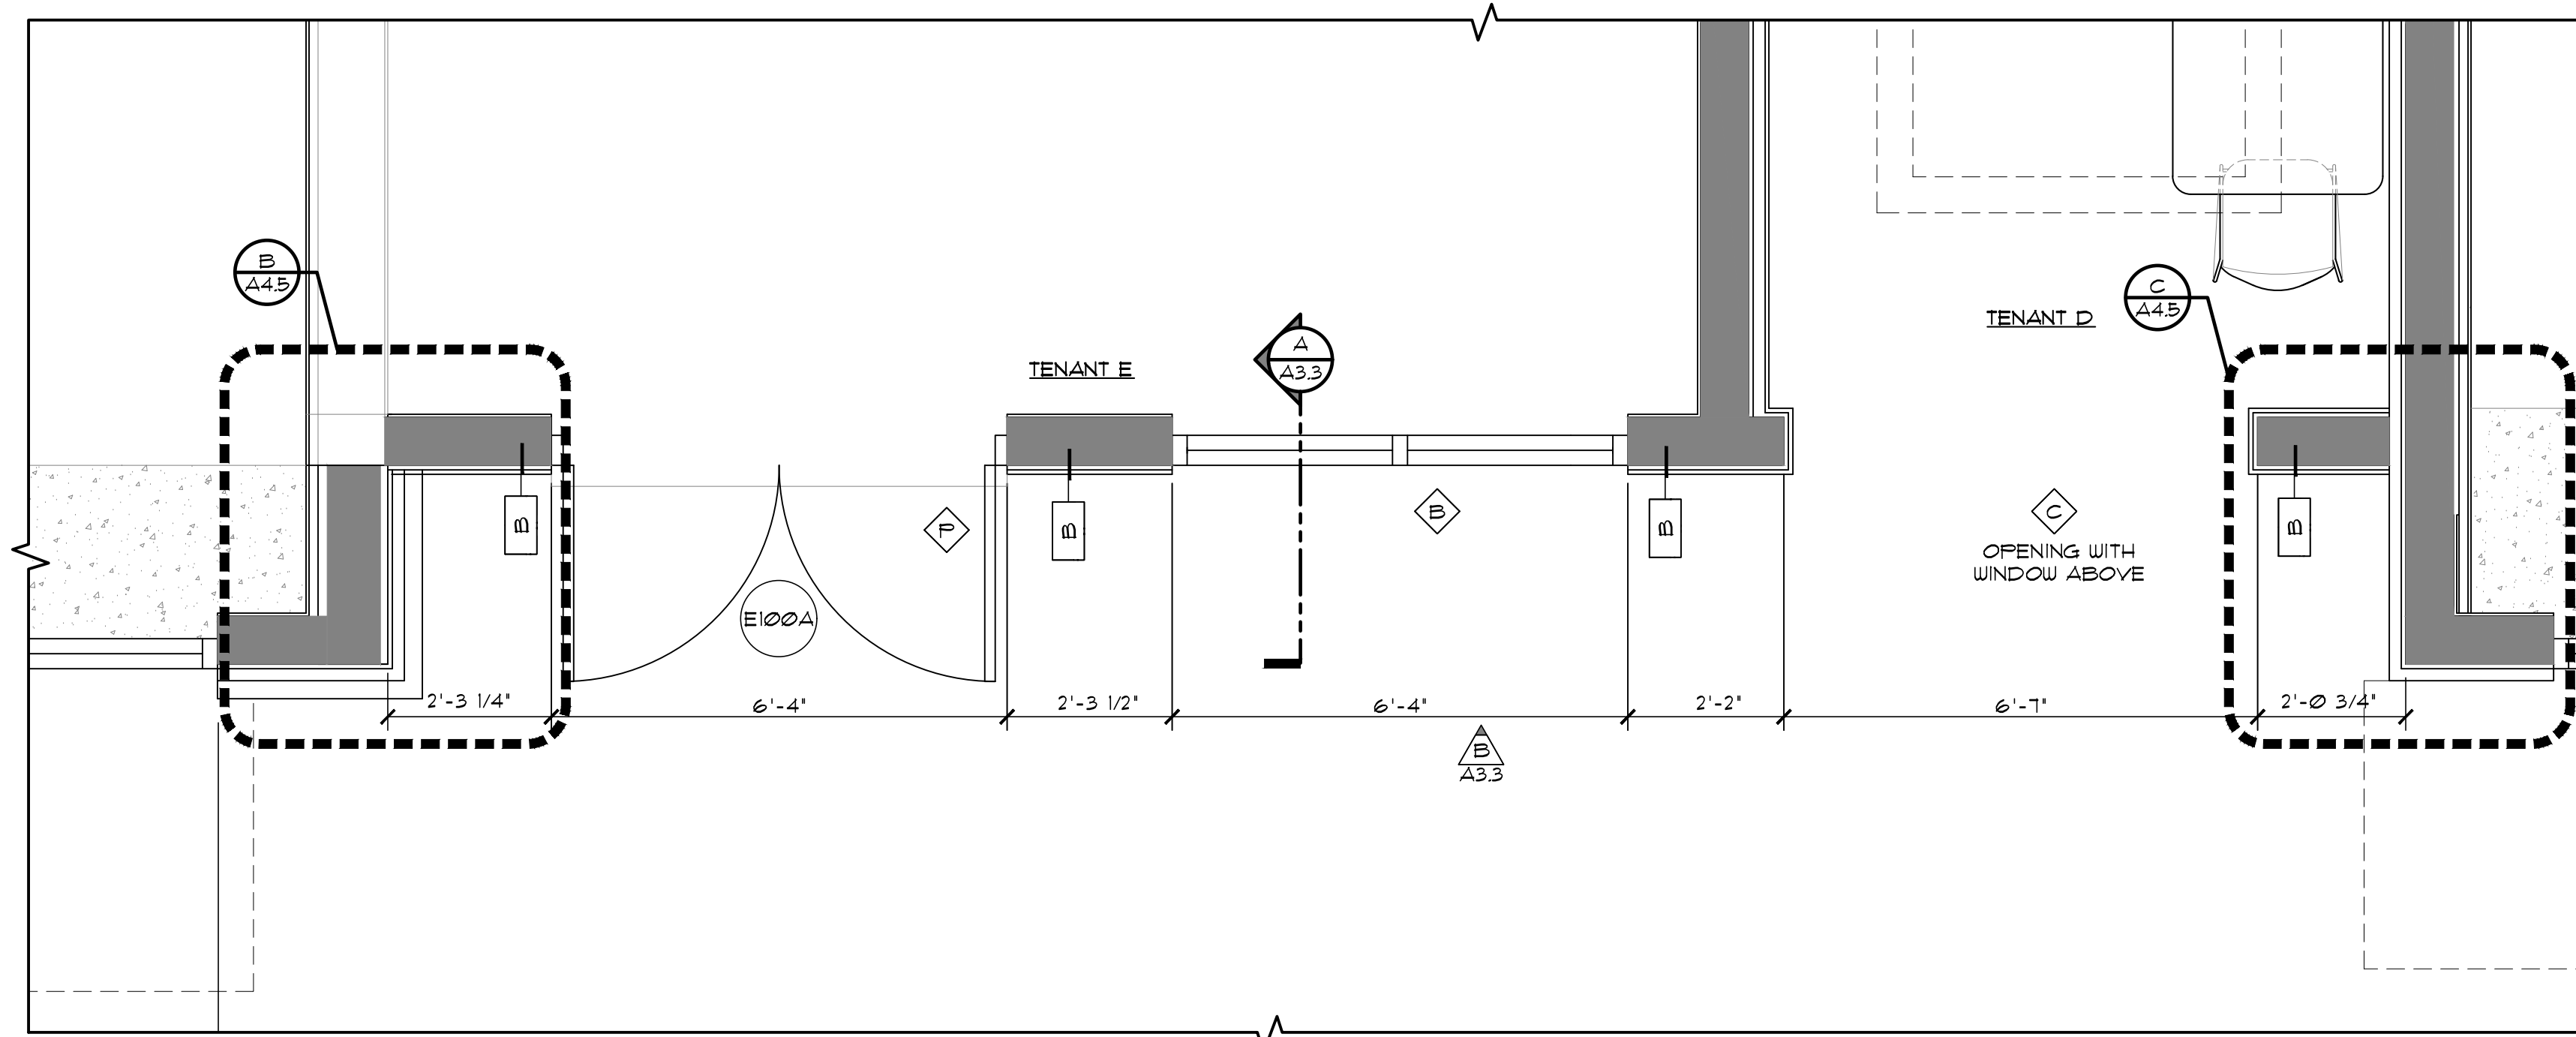

**C PARTIAL FLOOR PLAN**  
SCALE: 1/2" = 1'-0"

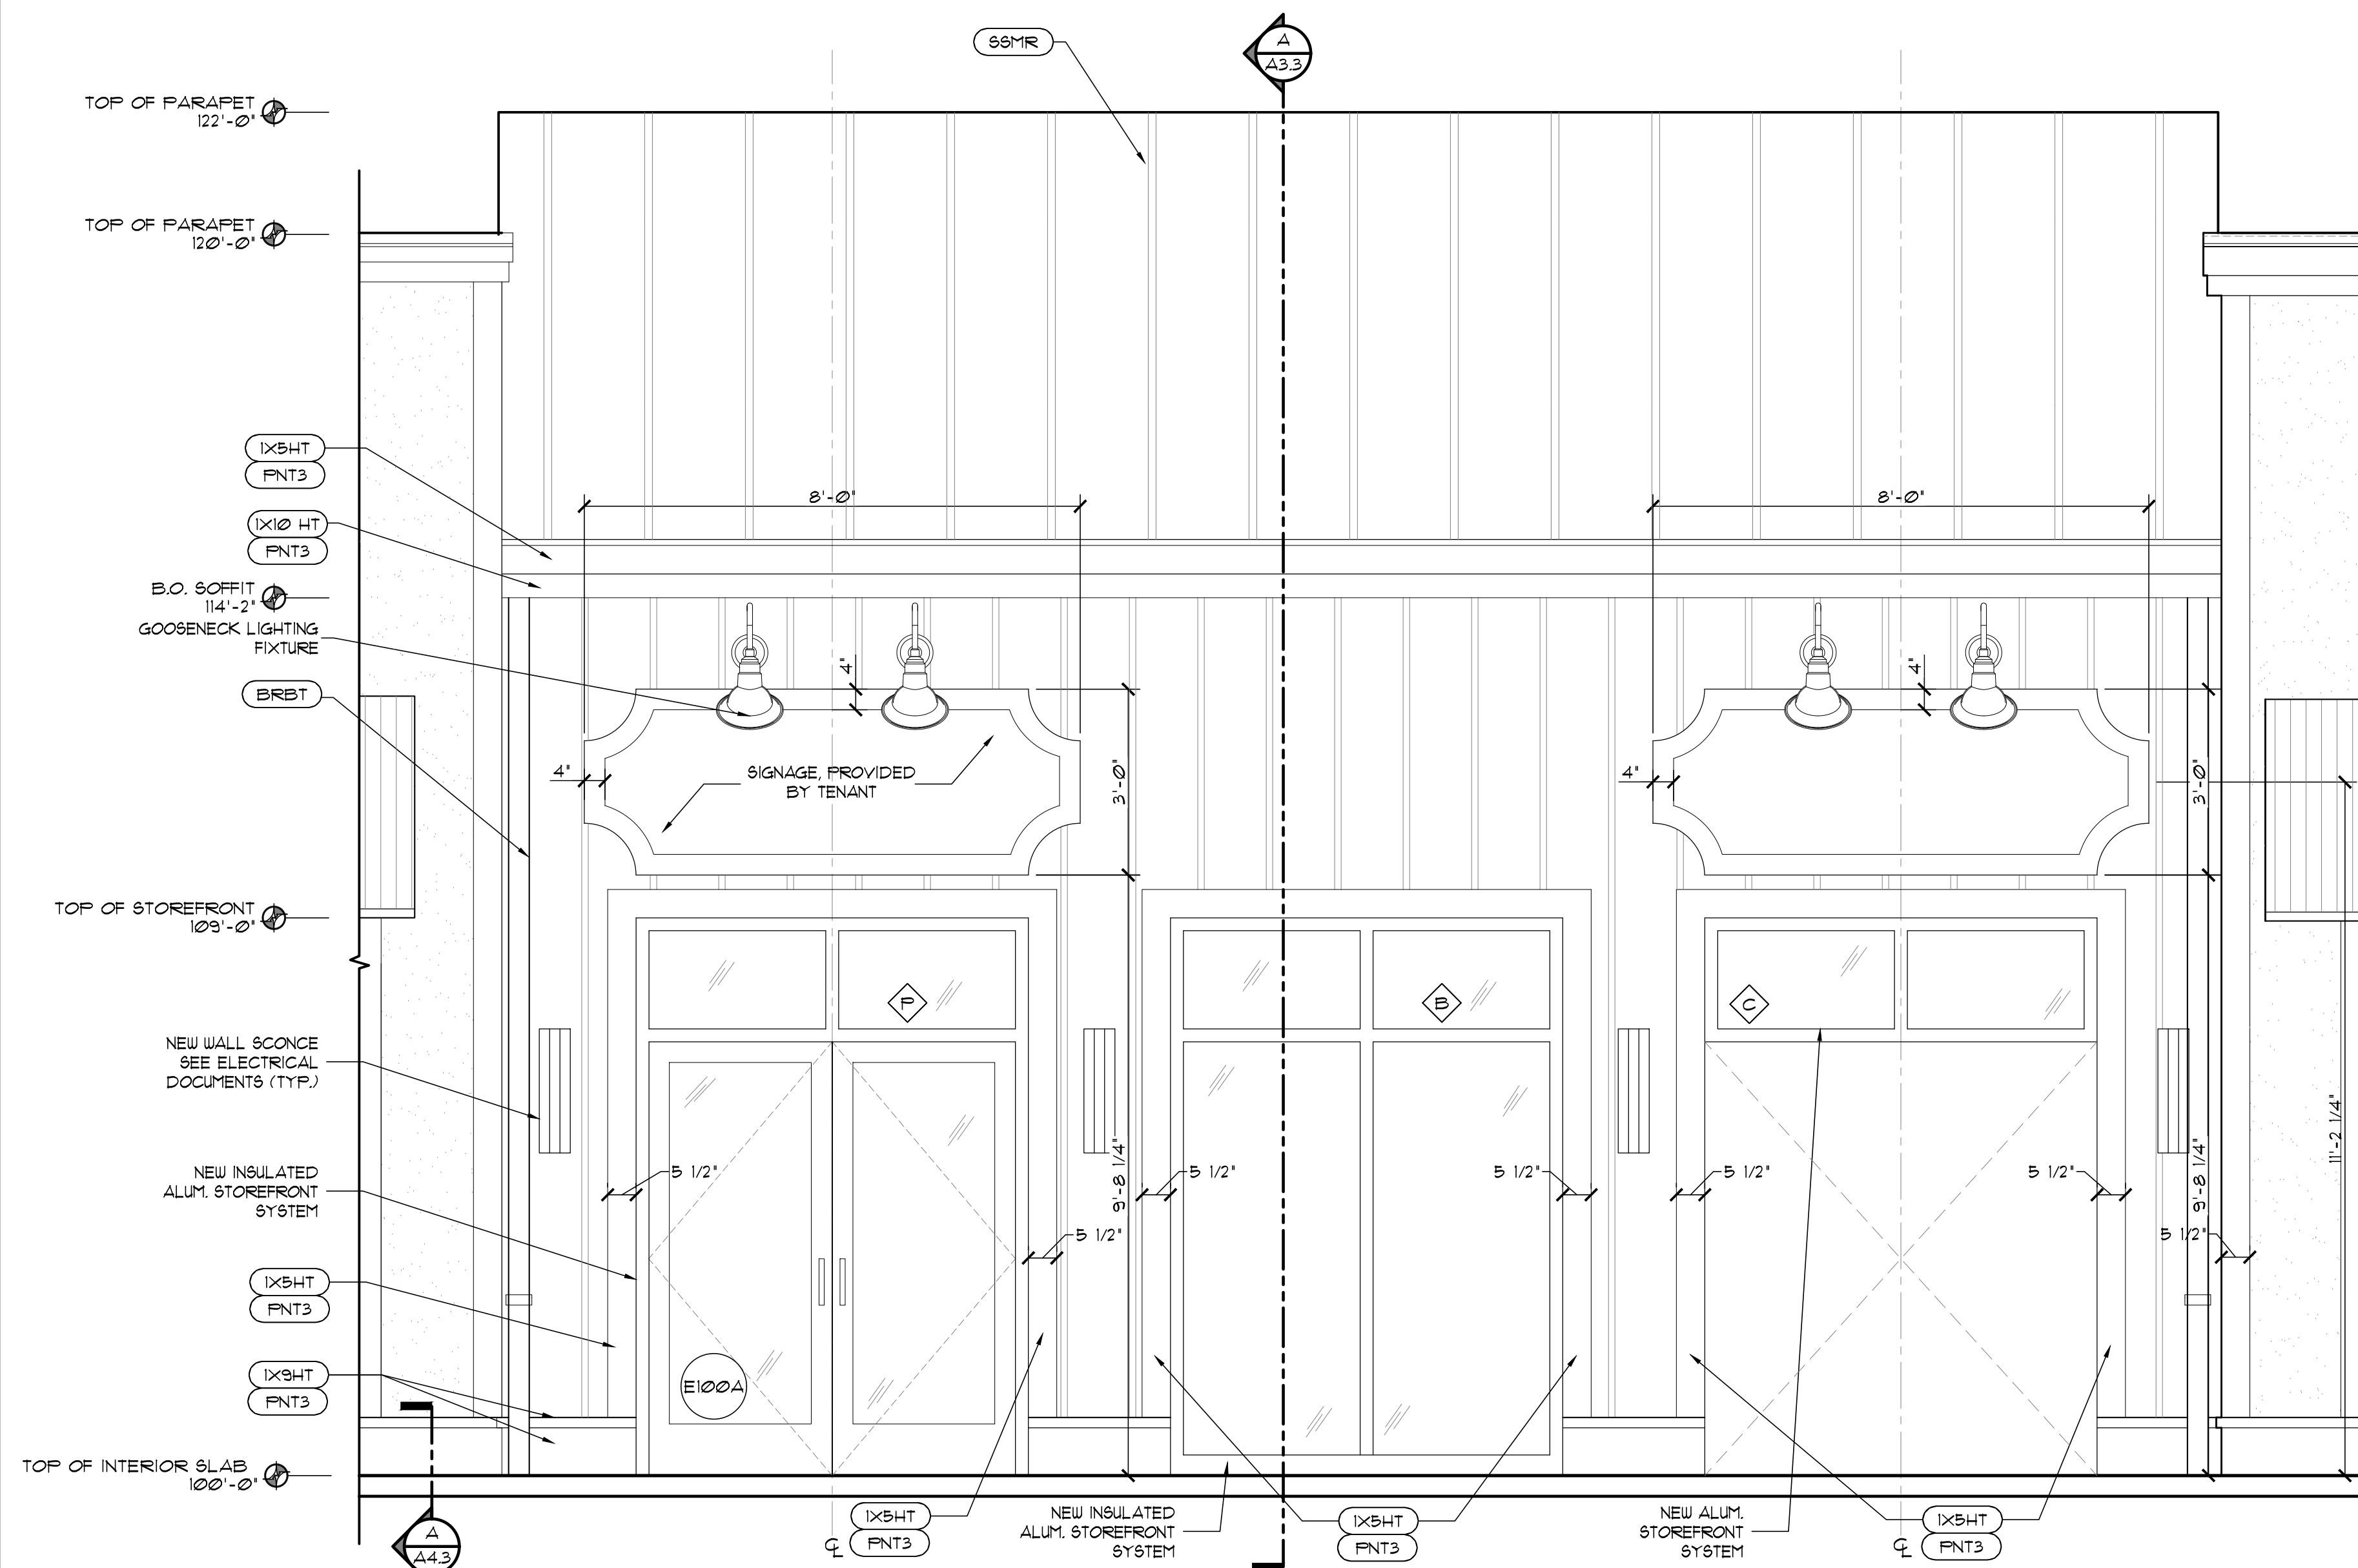


**B EXTERIOR ELEVATION**  
SCALE: 1/2" = 1'-0"  
SEE ELEVATION KEY ON SHEET A3.2 FOR FINISHES

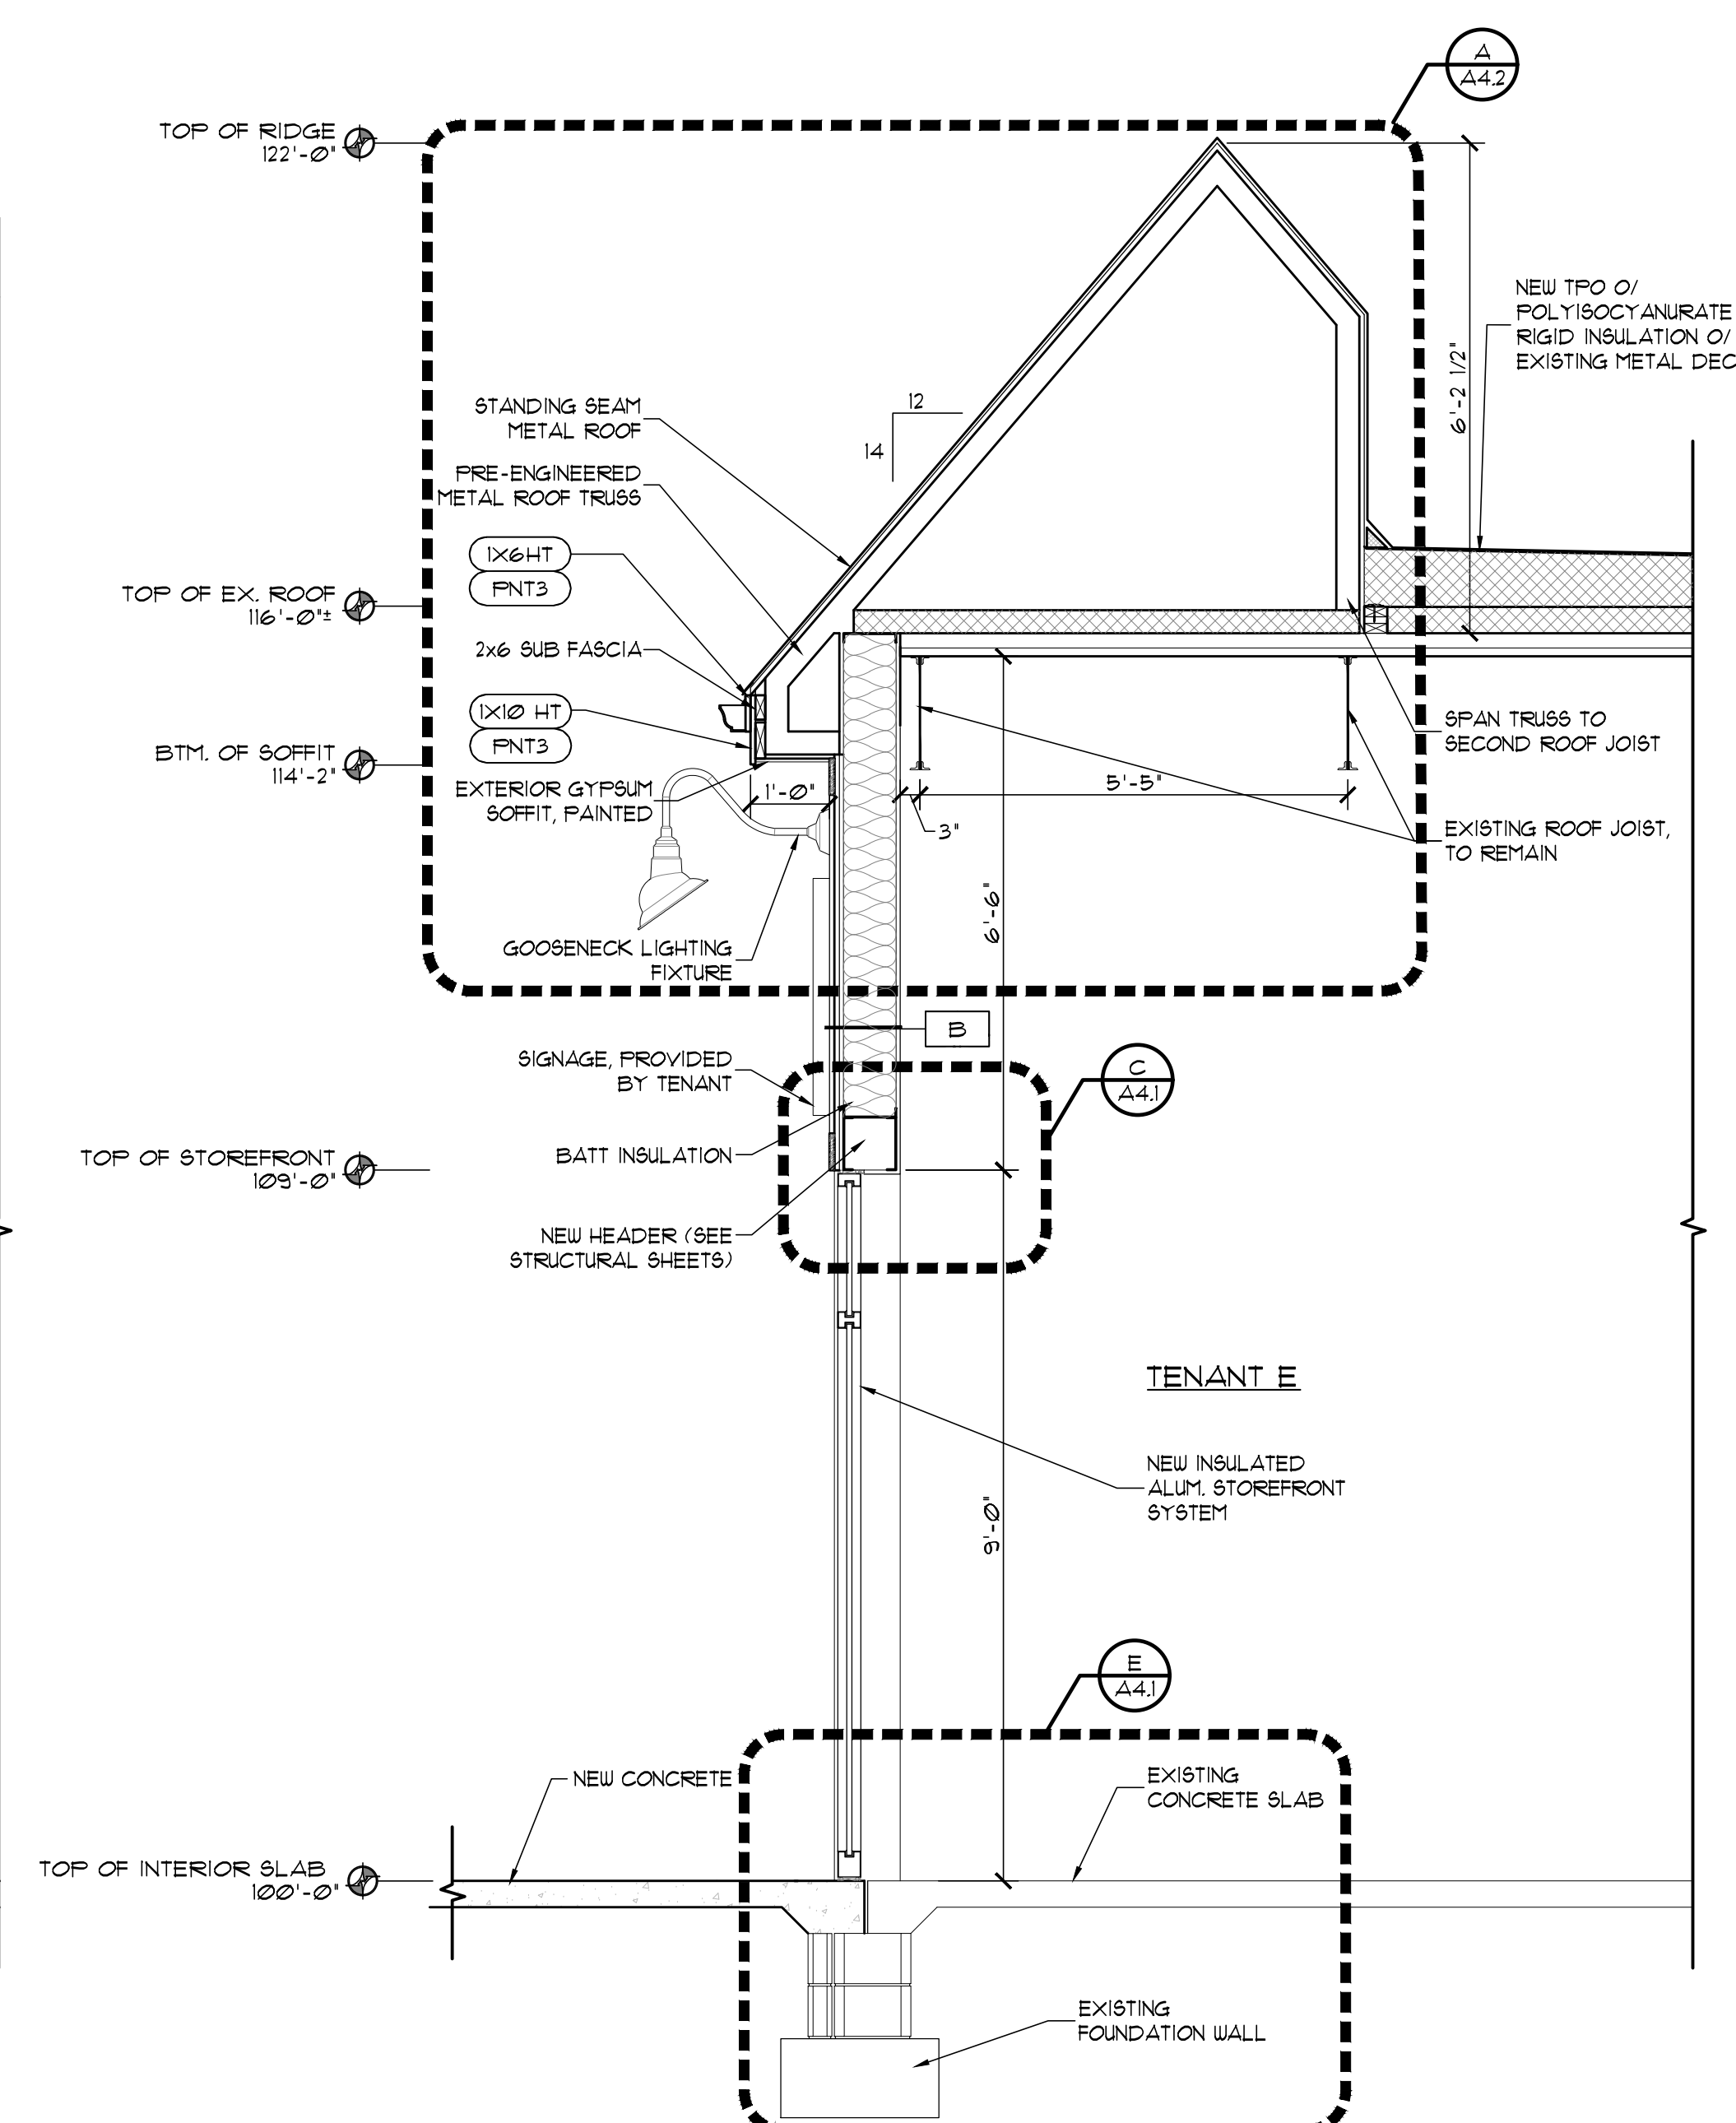

**A WALL SECTION**  
SCALE: 1/2" = 1'-0"

Z:\Production\Clients\Developers\Continental Real Estate\Hills Market Retail\CAD\Sheets\DemoA ENLARGED ELEVATION Sheets.dwg, 2/4/2019 9:30:43 AM

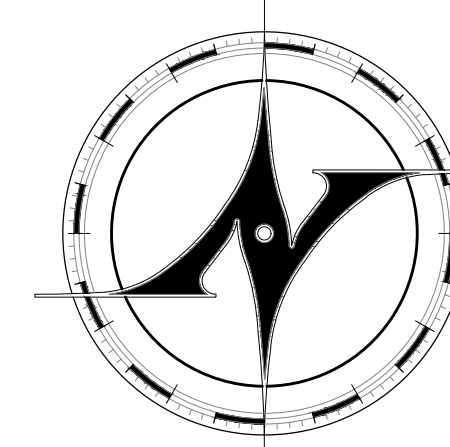

**NEW AVENUE**  
architects • engineers

www.new-avenue.net

4740 REED ROAD, SUITE 201  
UPPER ARLINGTON, OHIO 43220  
INFO@NEW-AVENUE.NET

614.884.8888

**BID SET ADDENDUM**

BID SET	01/12/09
BID DEVELOPMENT SET	09/13/2018
30% REVIEW SET	06/28/2018
ZONING REVIEW	06/18/2018
REVIEW ISSUE - PATIO	12/12/2017
REVIEW ISSUE	03/20/2017

**OLENTANGY VALLEY CENTRE**

7870 Olentangy River Road  
Columbus, Ohio 43235

Exterior Improvements




Project No: 17-0025

**NOT FOR CONSTRUCTION**


**PARTIAL FLOOR PLAN ELEVATION & SECTION TENANT F**

© 2019 NEW AVENUE, LLC  
ALL DRAWINGS ARE AND SHALL REMAIN THE PROPERTY OF NEW AVENUE, LLC AND MAY NOT BE USED, REPRODUCED OR MIMICED WITHOUT THE WRITTEN CONSENT OF NEW AVENUE, LLC

**A3.4**

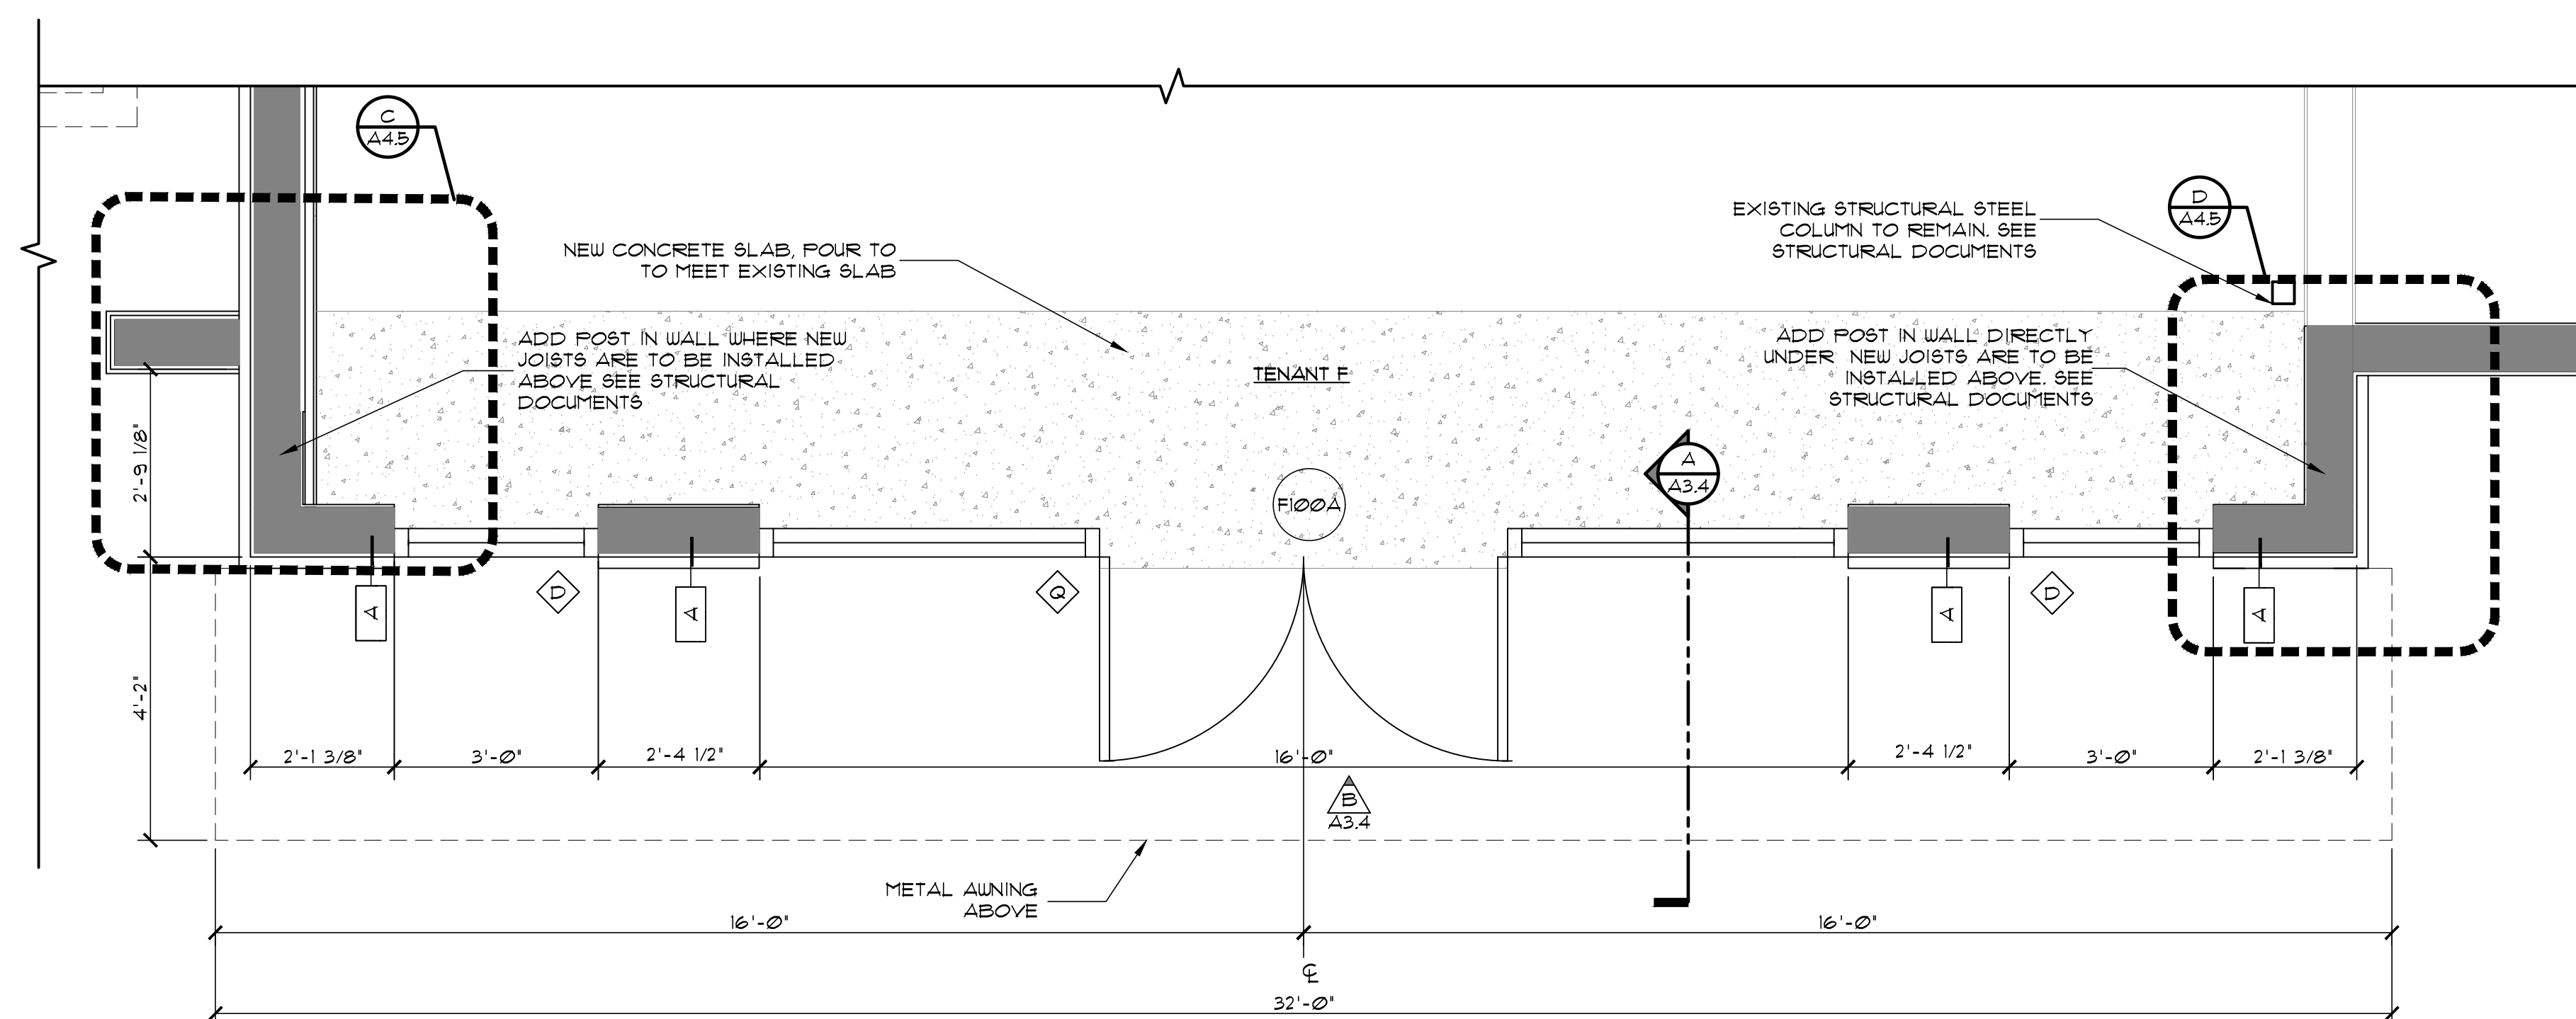


**C PARTIAL FLOOR PLAN**  
SCALE: 1/2" = 1'-0"

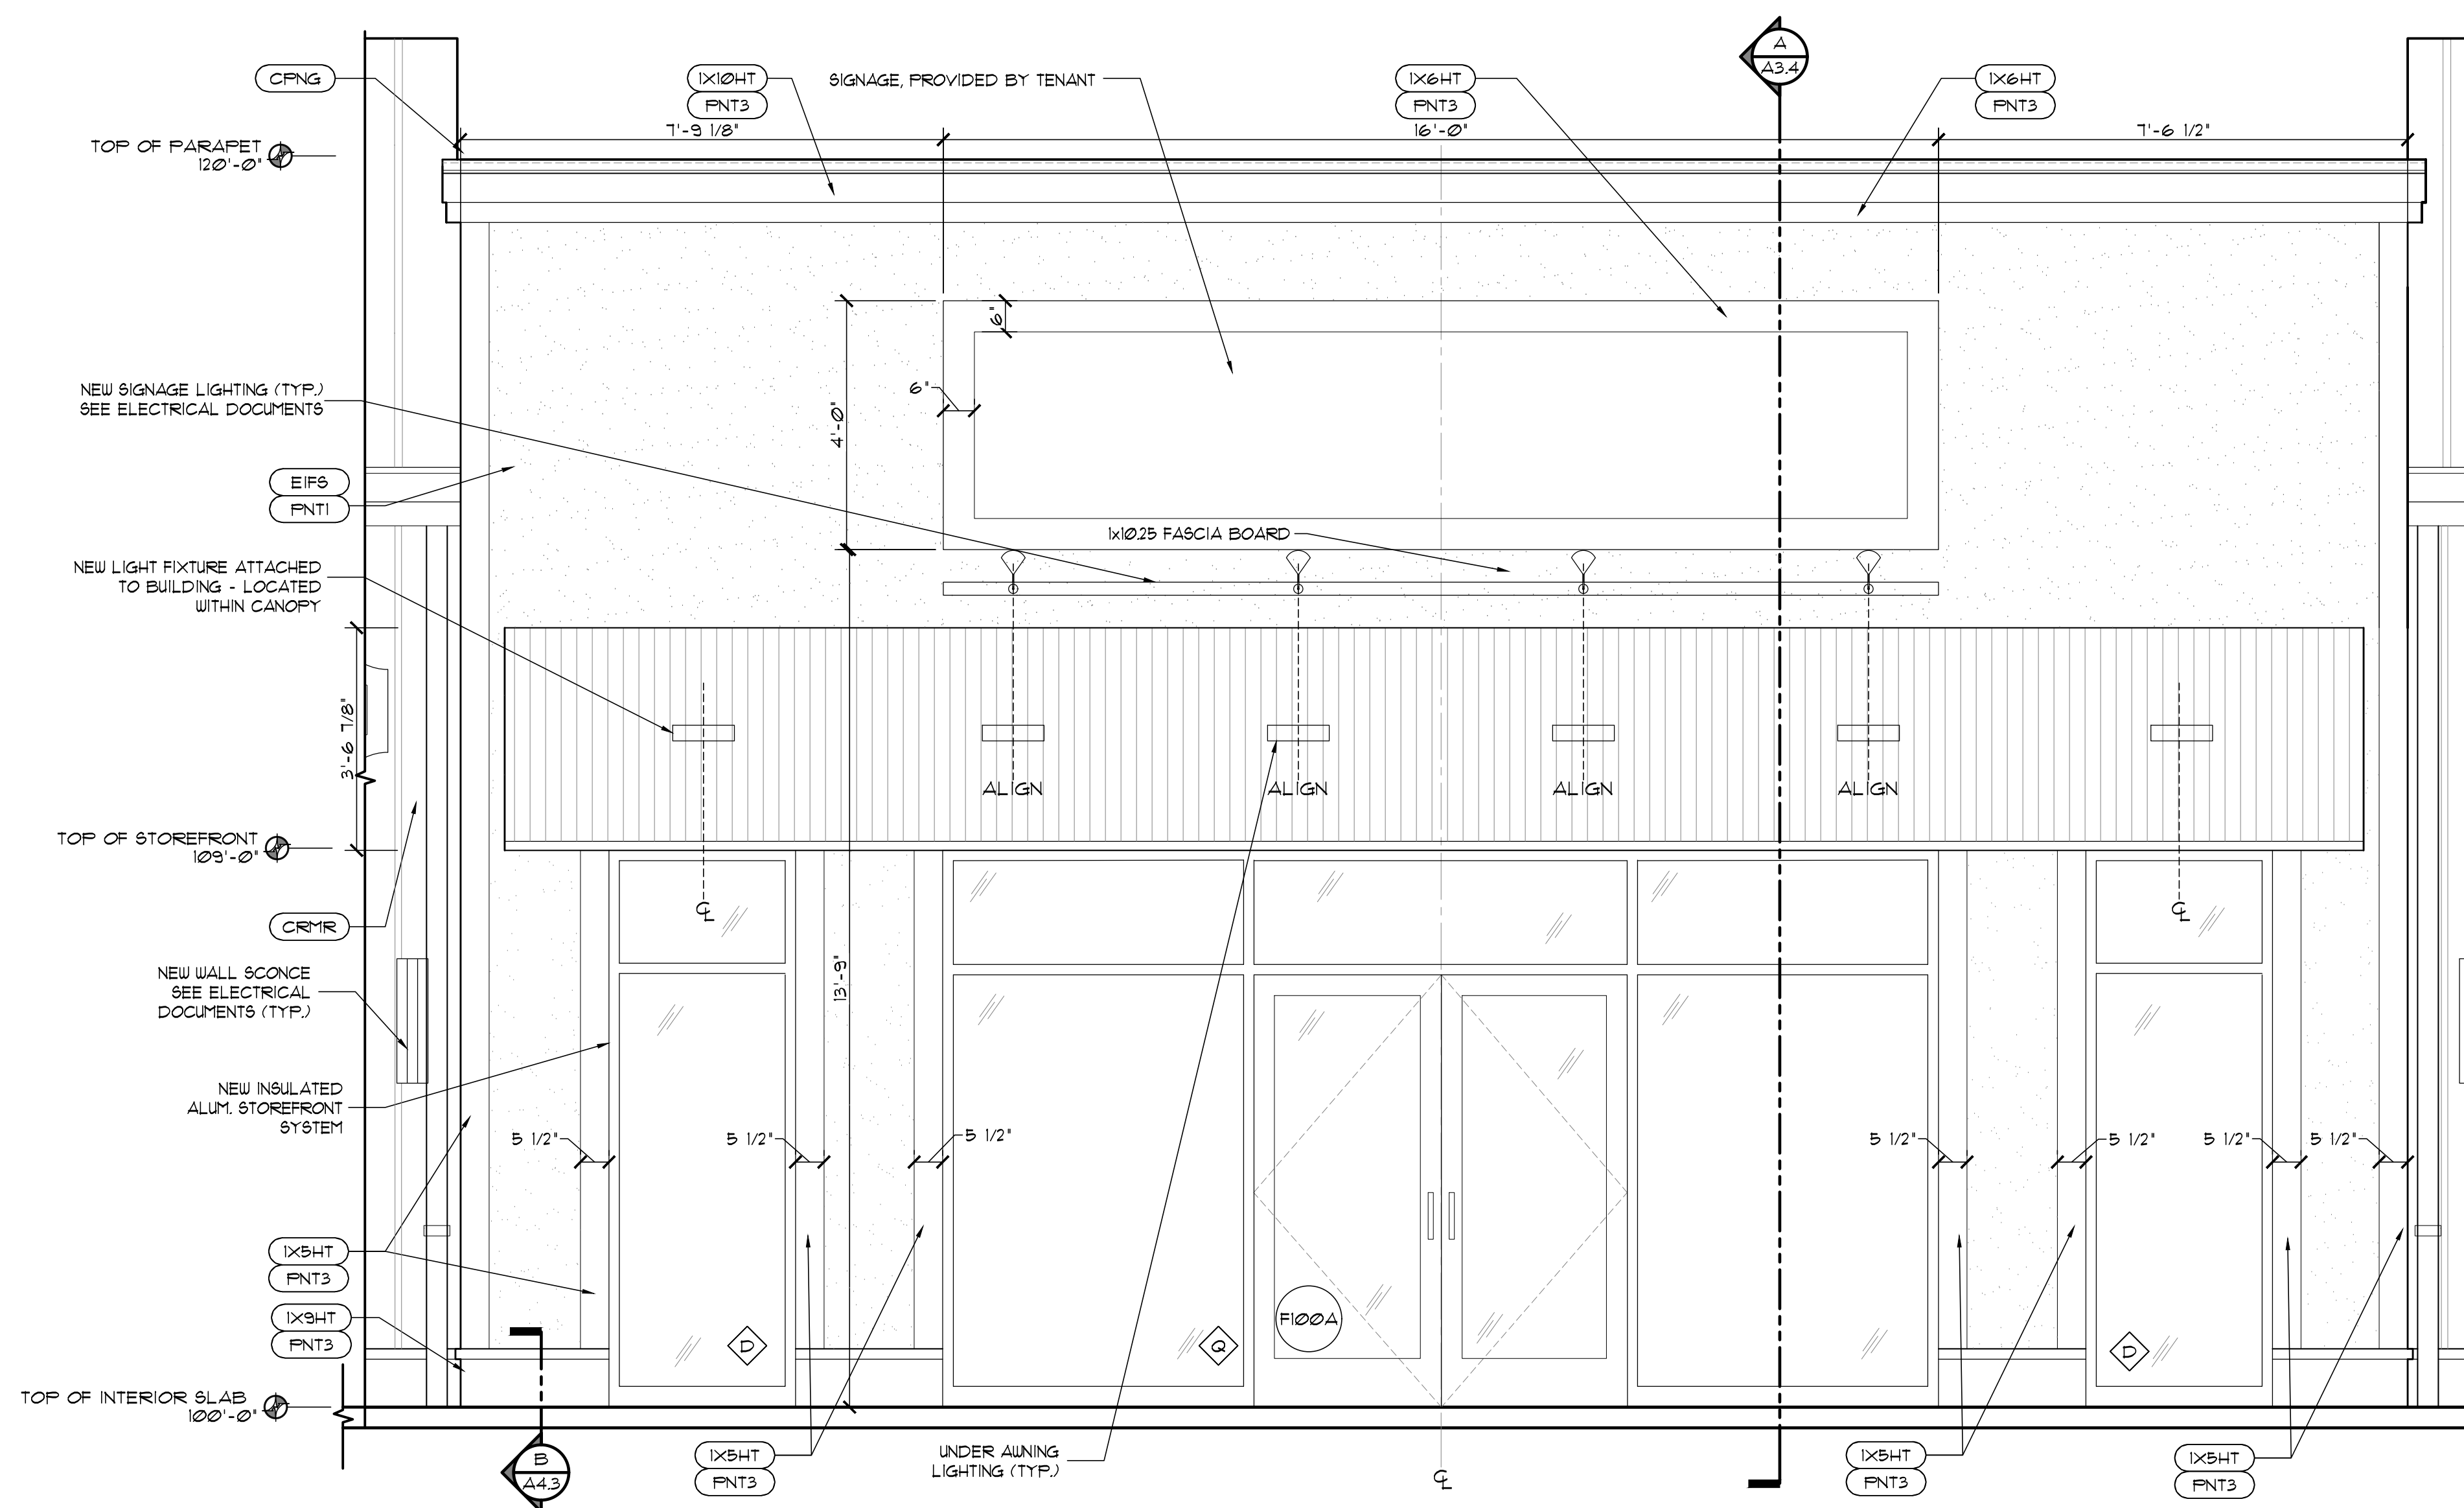


**B EXTERIOR ELEVATION**  
SCALE: 1/2" = 1'-0"

SEE ELEVATION KEY ON SHEET A3.8 FOR FINISHES

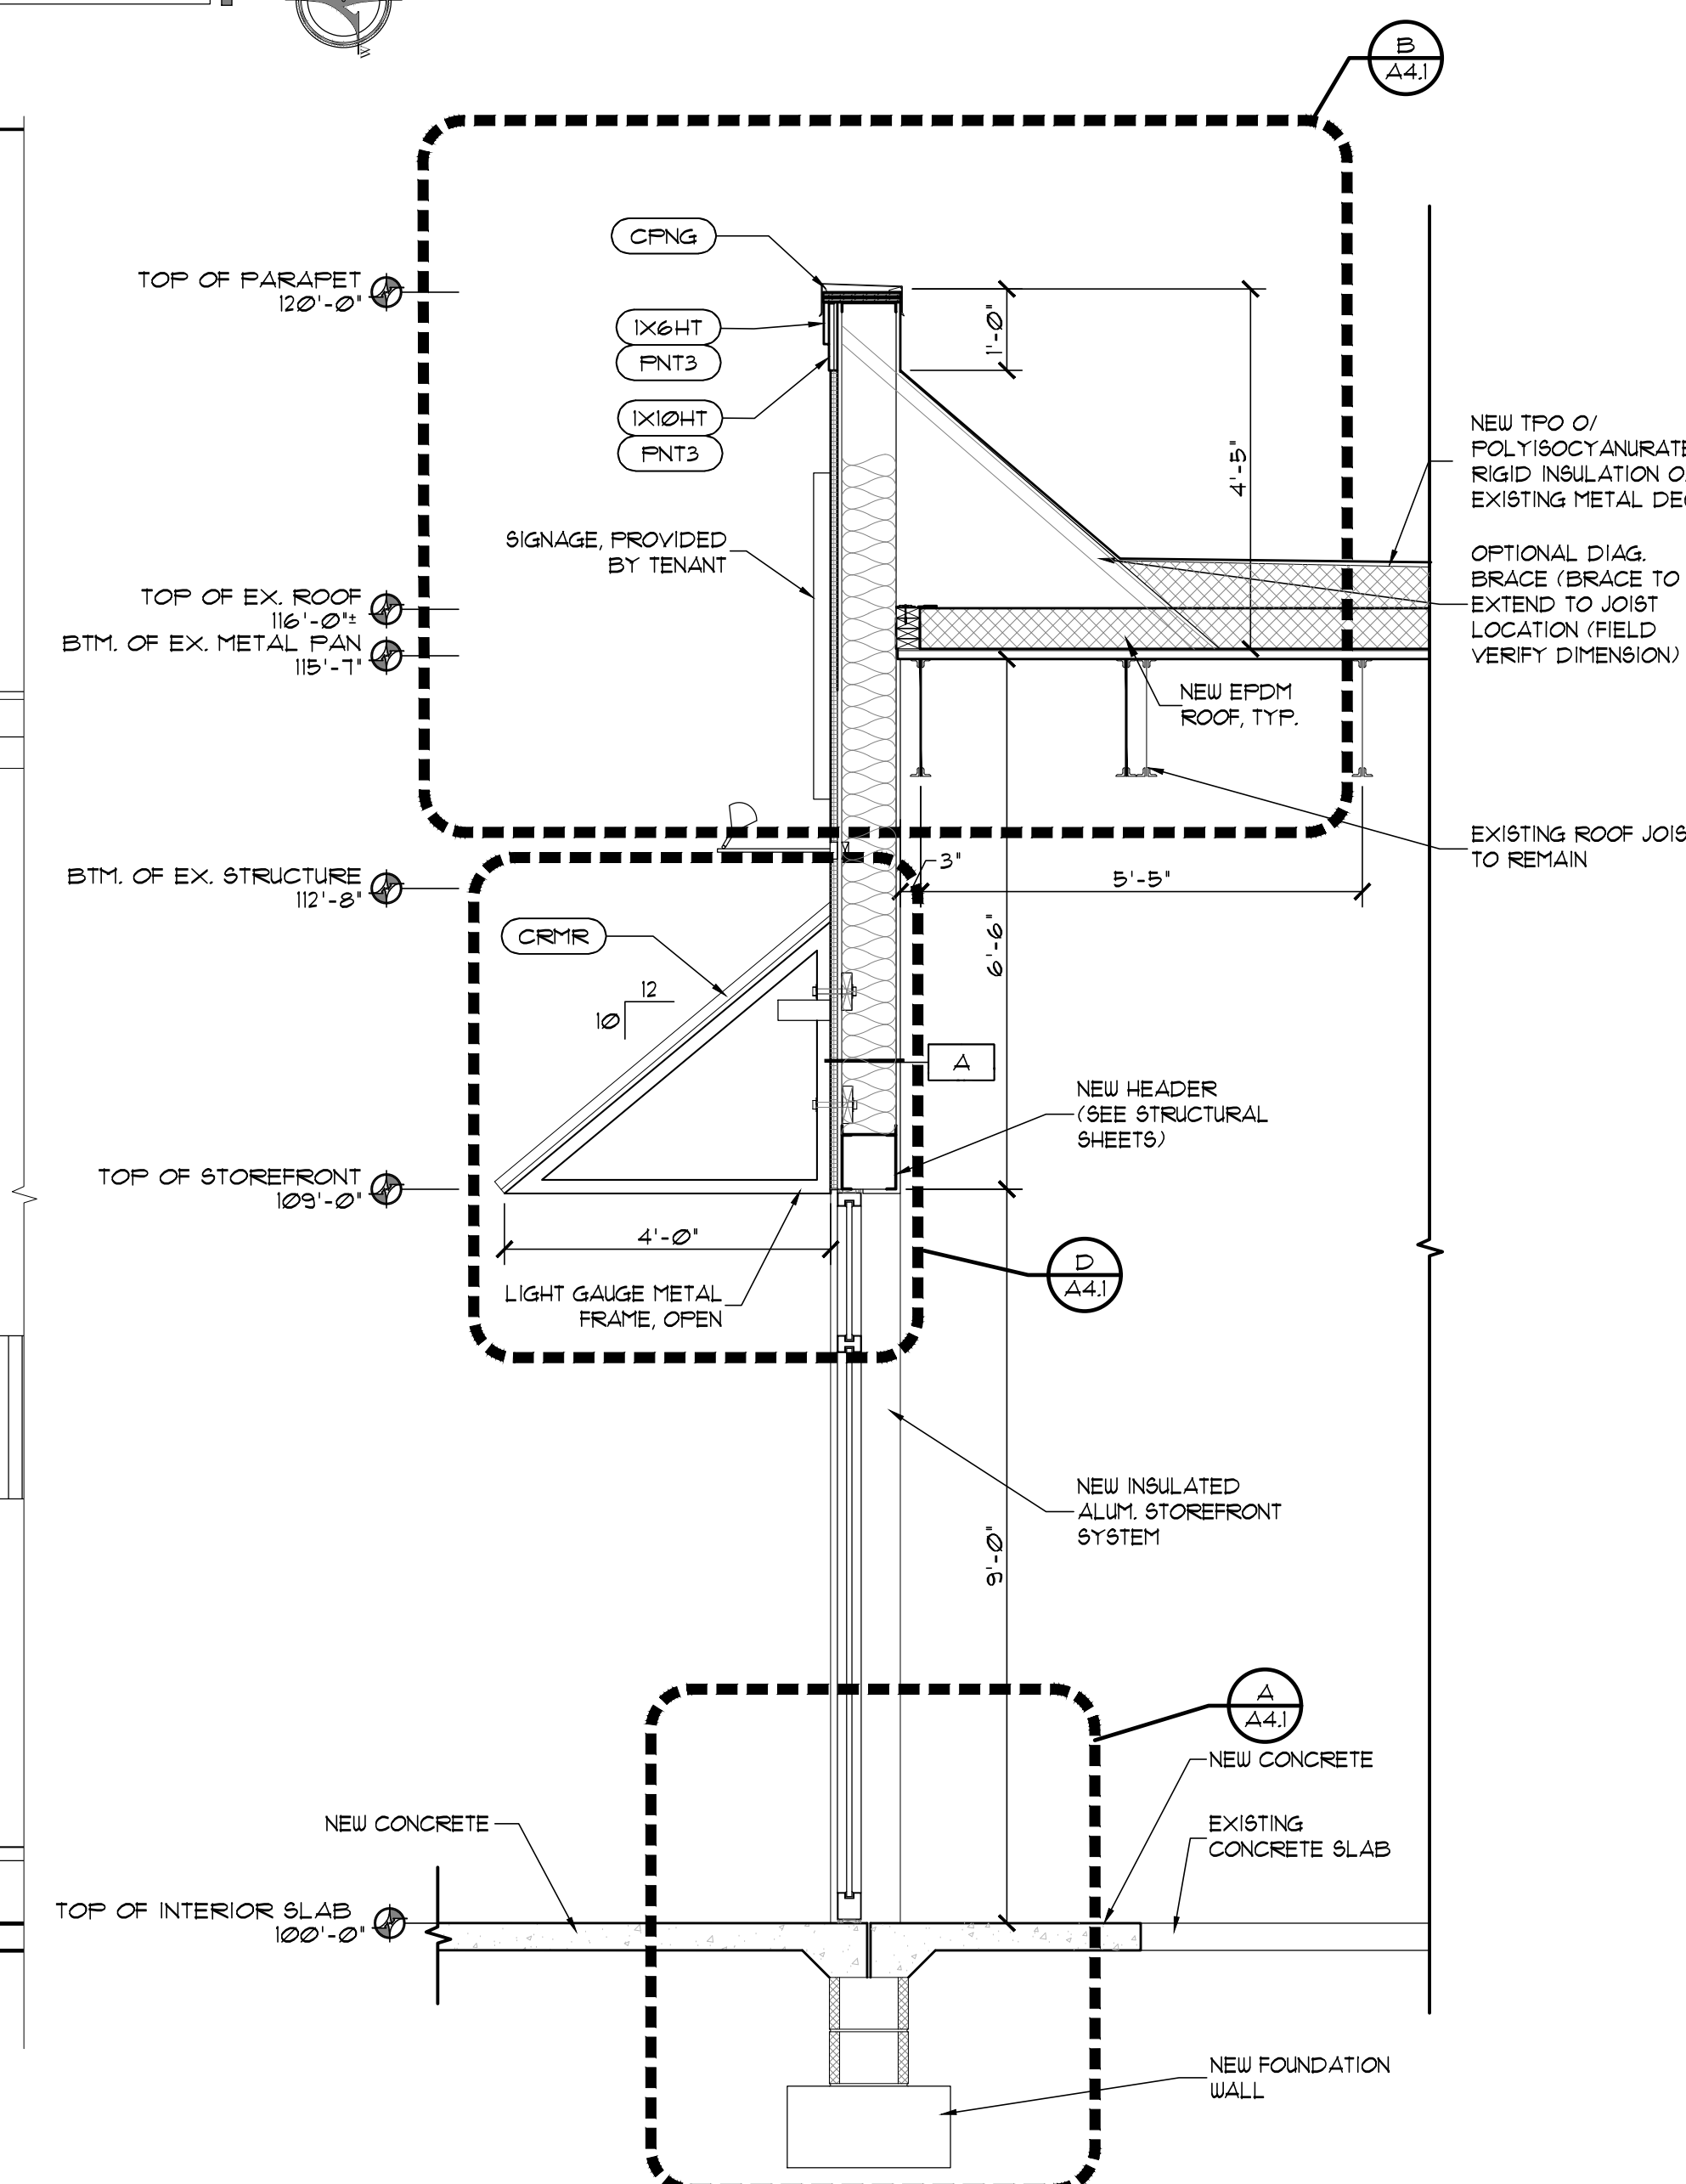

**A WALL SECTION**  
SCALE: 1/2" = 1'-0"

Z:\Production\Clients\Developers\Continental Real Estate\Hills Market Retail\CAD\Sheets\DemoA ENLARGED ELEVATION Sheets.dwg, 2/4/2019 9:30:53 AM

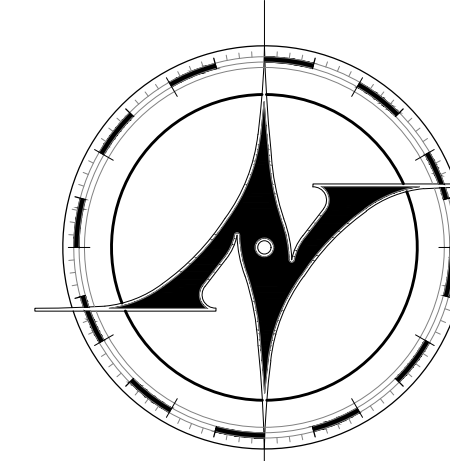

**NEW AVENUE**  
architects • engineers

www.new-avenue.net

4740 REED ROAD, SUITE 201  
UPPER ARLINGTON, OHIO 43220  
INFO@NEW-AVENUE.NET

614 . 884 . 8888

**BID SET ADDENDUM**

	DATE
BID SET	01/12/2019
BID DEVELOPMENT SET	09/13/2018
30% REVIEW SET	06/28/2018
ZONING REVIEW	06/18/2018
REVIEW ISSUE - PATIO	12/12/2017
REVIEW ISSUE	03/20/2017

**OLENTANGY VALLEY CENTRE**

7870 Olentangy River Road  
Columbus, Ohio 43235

*Exterior Improvements*




Project No: 17-0025

**NOT FOR CONSTRUCTION**


**PARTIAL FLOOR PLAN ELEVATION & SECTION TENANT G**

© 2019 NEW AVENUE, LLC  
ALL DRAWINGS ARE AND SHALL REMAIN THE PROPERTY OF NEW AVENUE, LLC AND MAY NOT BE USED, REPRODUCED OR MIMICED WITHOUT THE WRITTEN CONSENT OF NEW AVENUE, LLC

**A3.5**

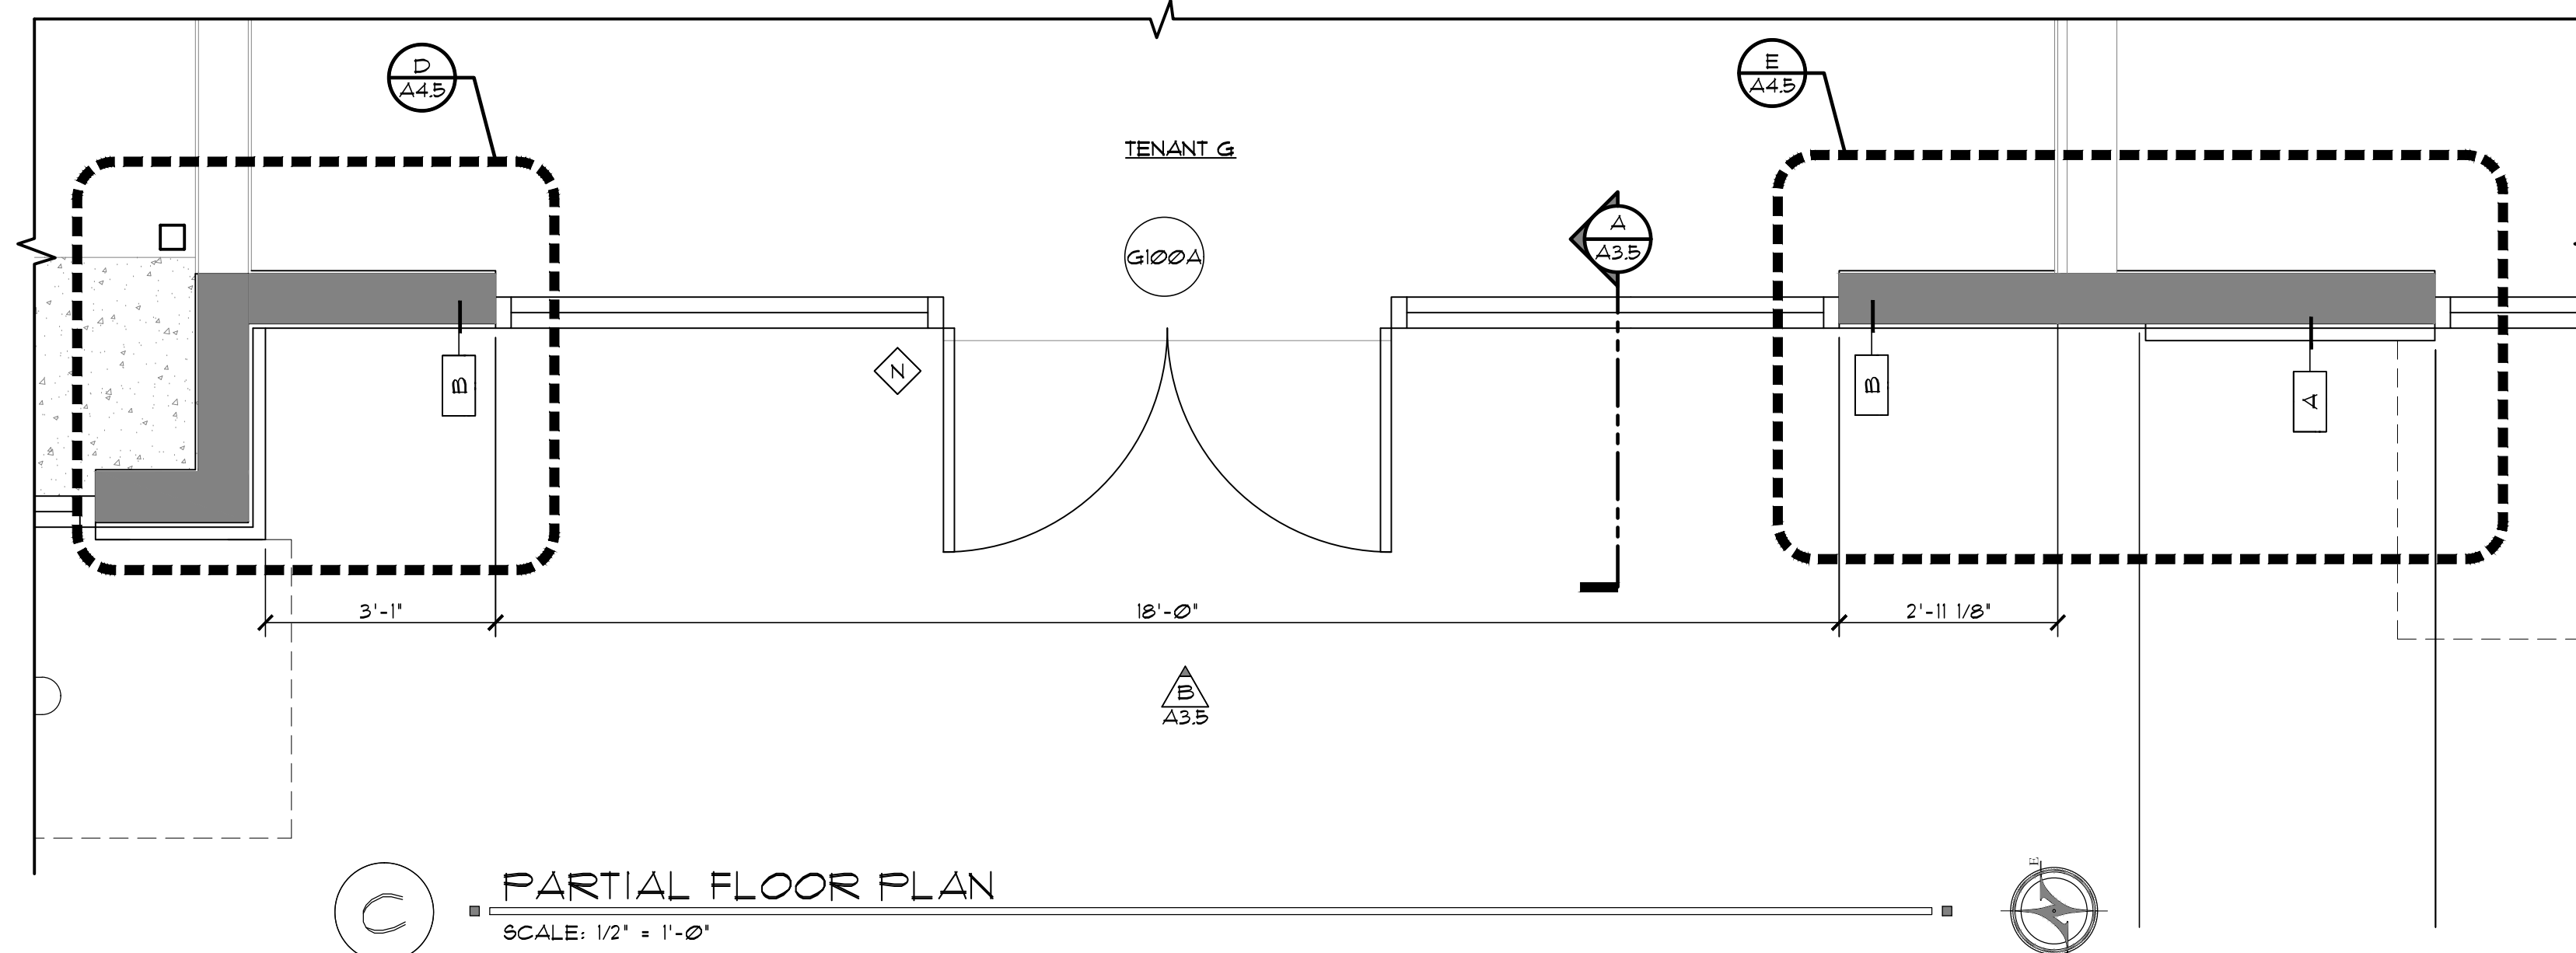


**(C) PARTIAL FLOOR PLAN**  
SCALE: 1/2" = 1'-0"

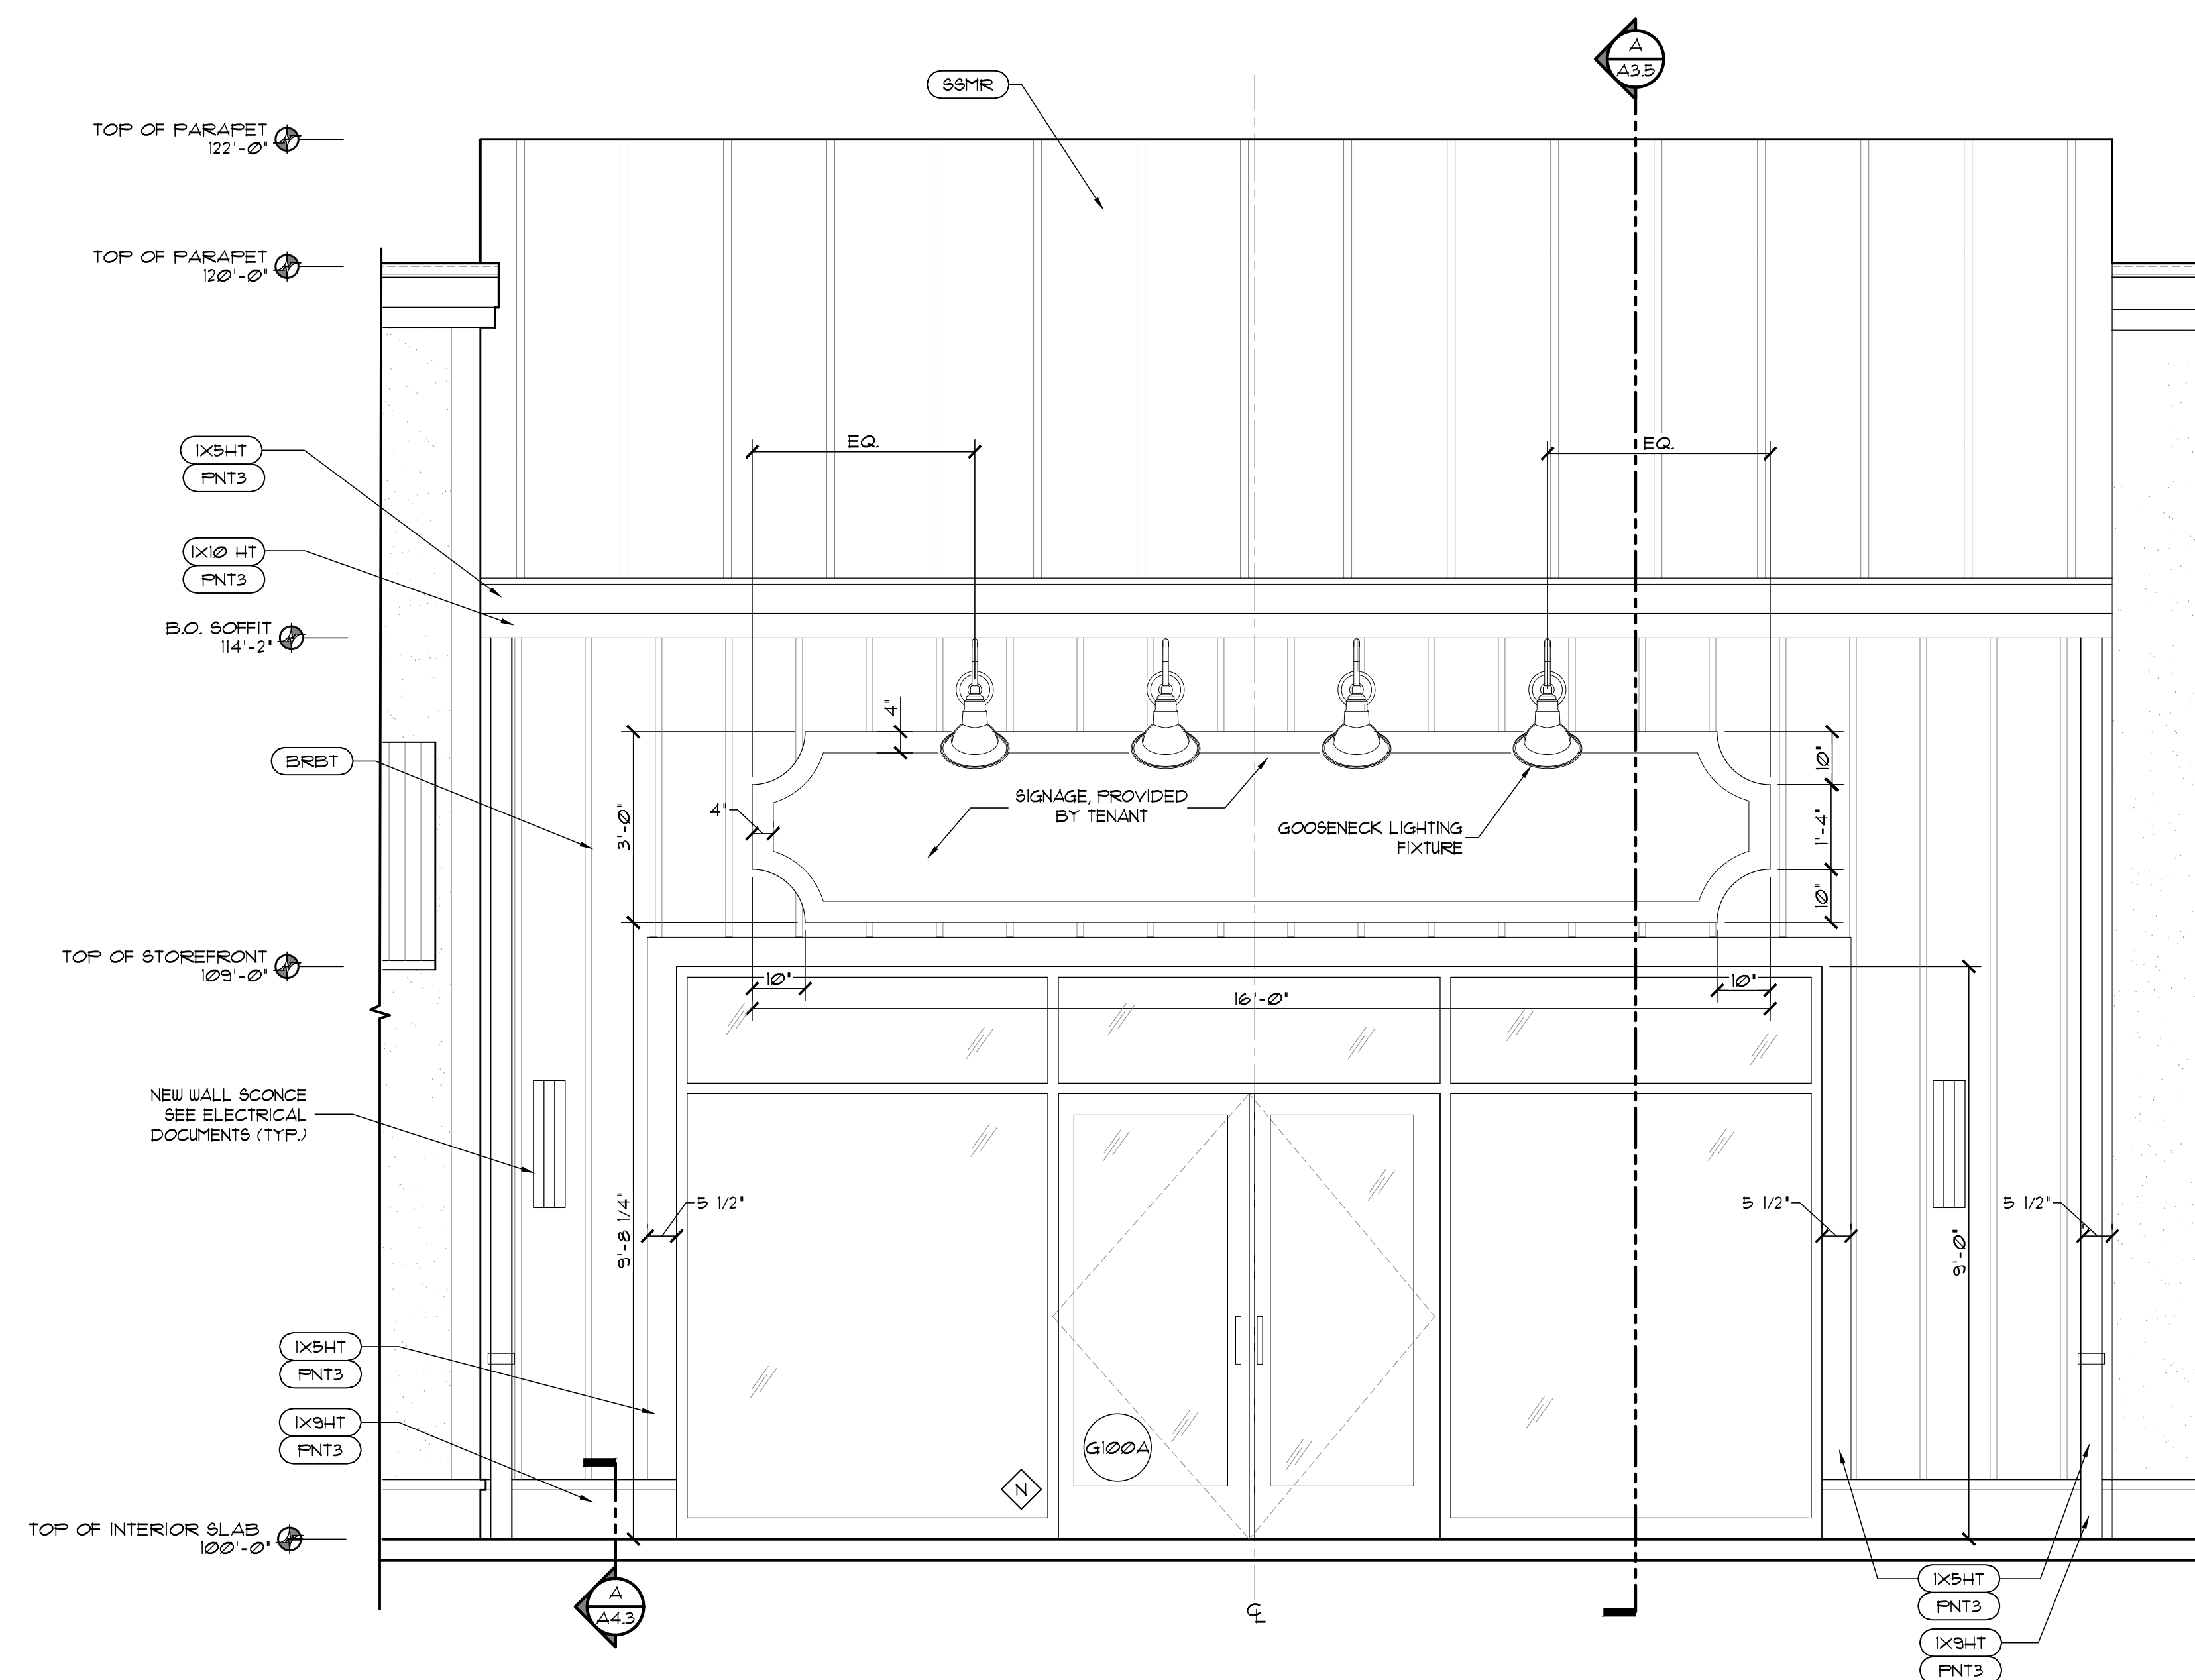


**(B) EXTERIOR ELEVATION**  
SCALE: 1/2" = 1'-0"

SEE ELEVATION KEY ON SHEET A3.8 FOR FINISHES

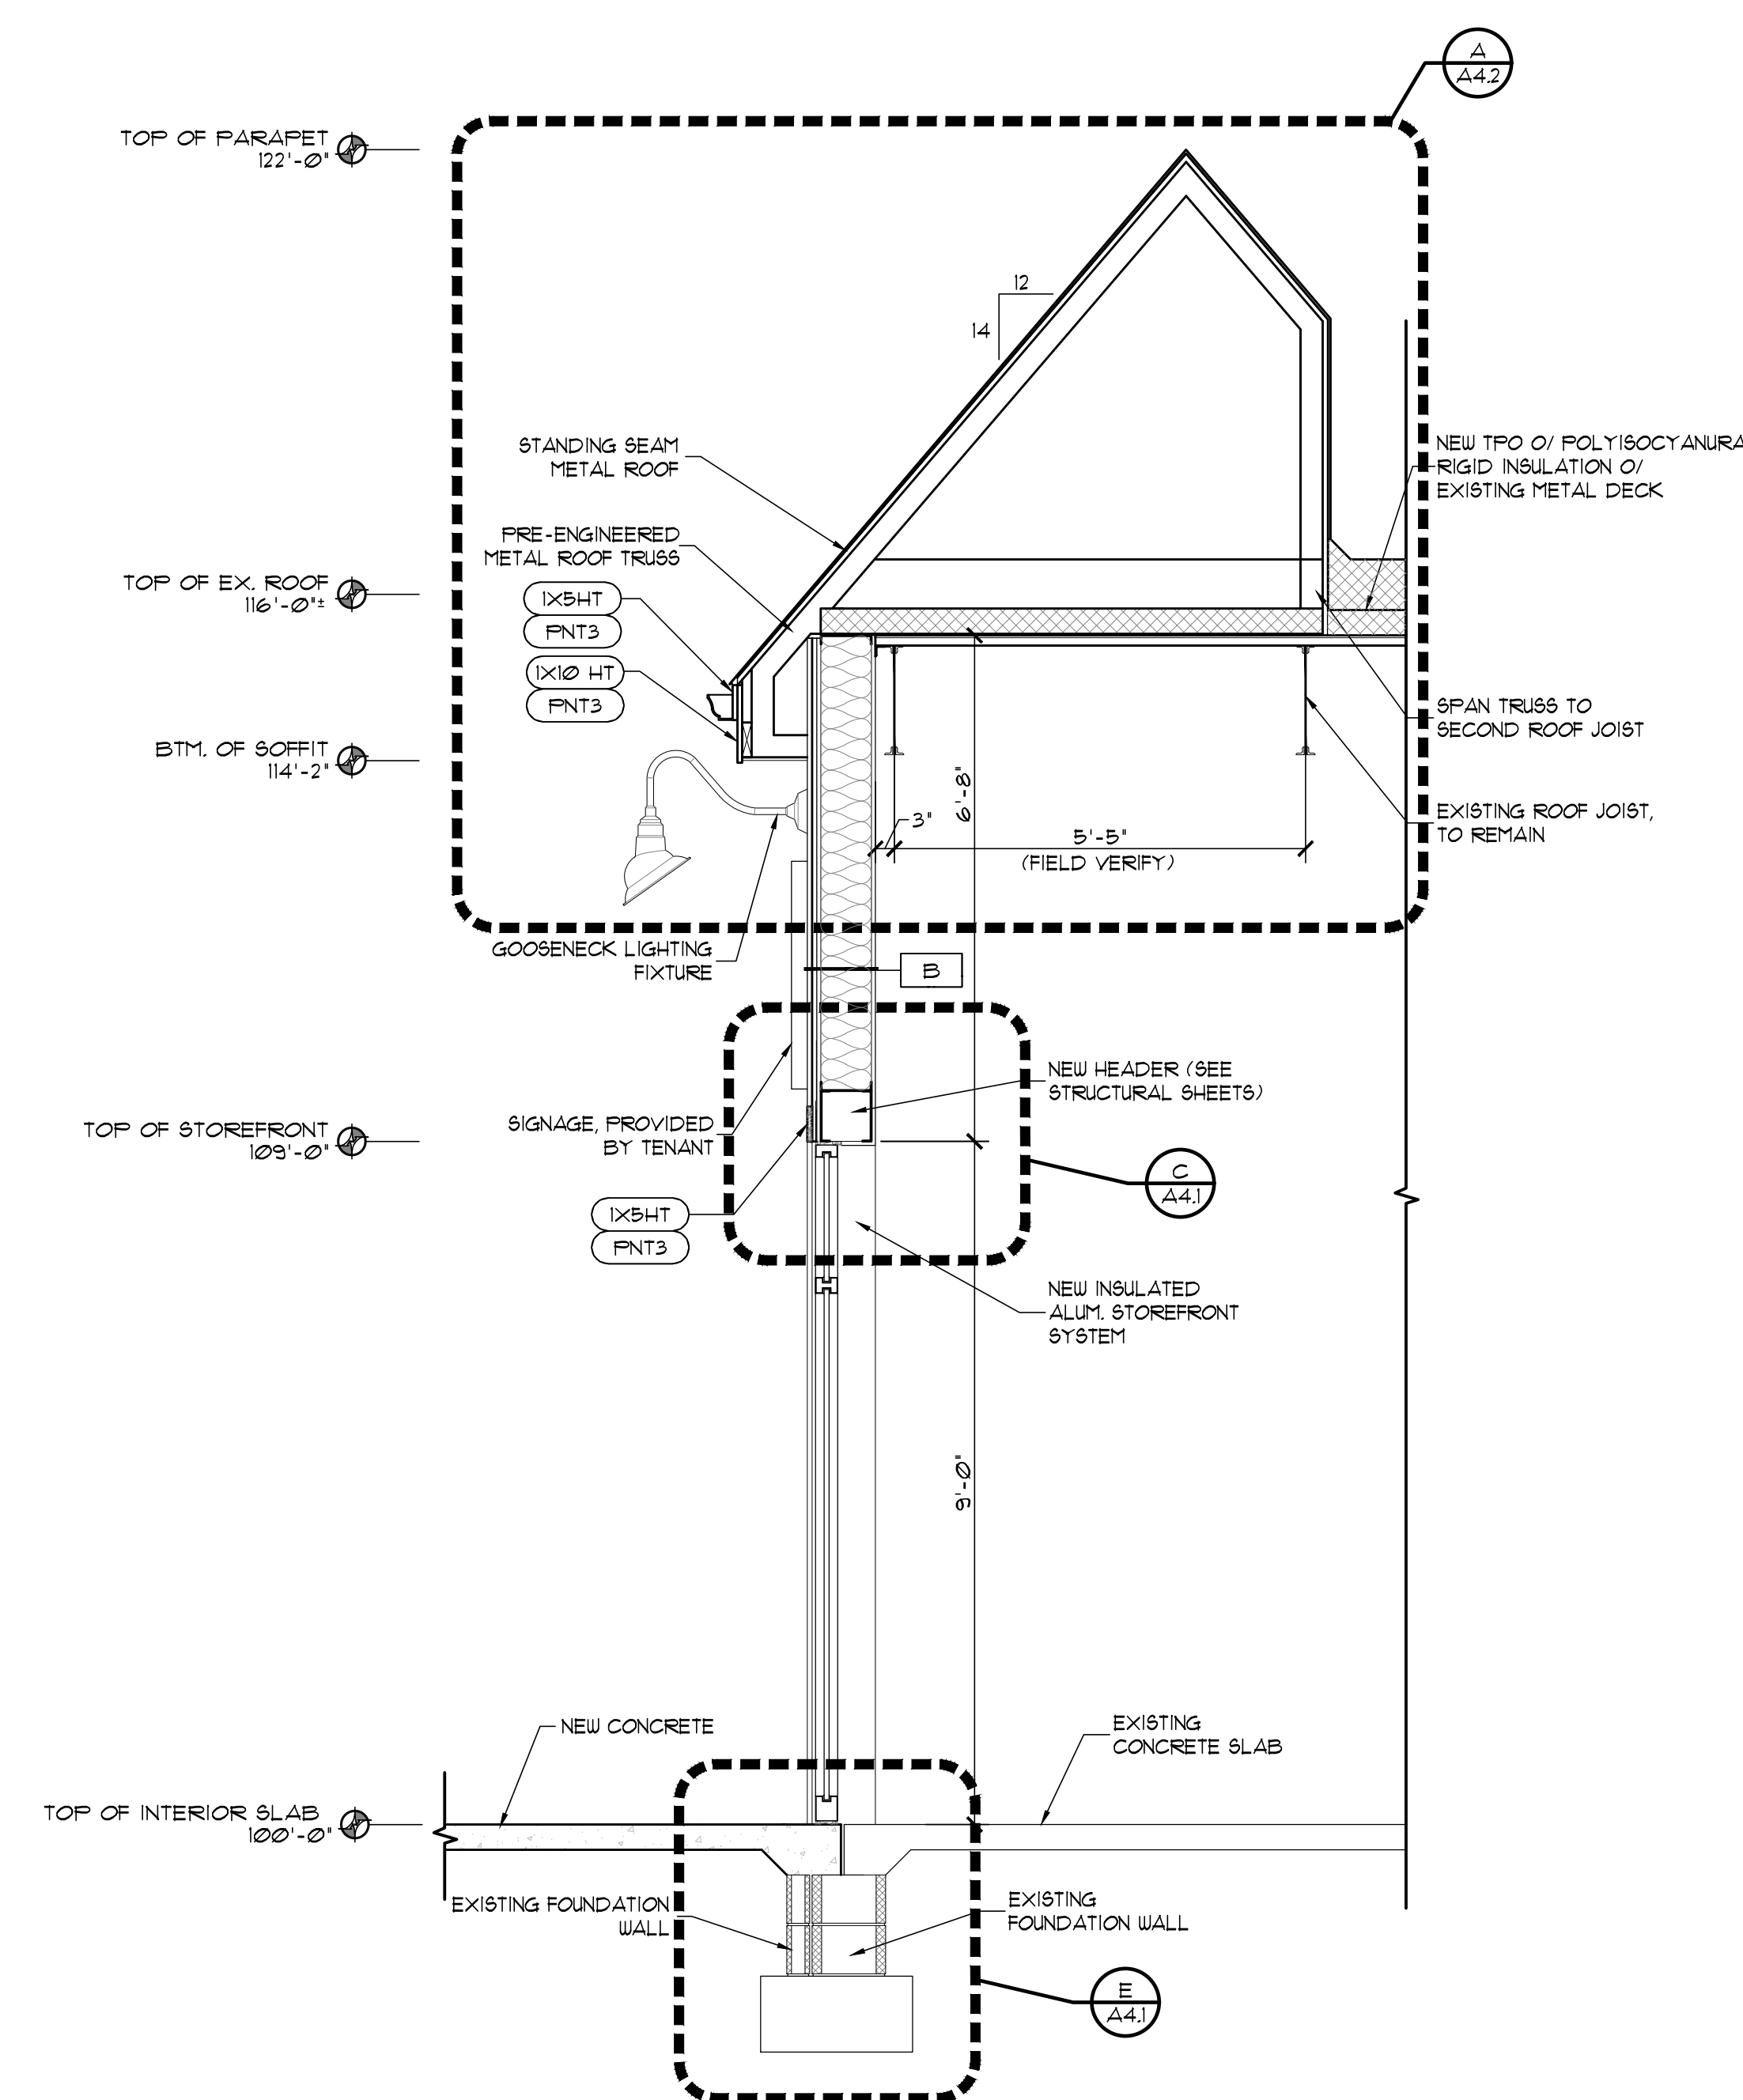

**(A) WALL SECTION**  
SCALE: 1/2" = 1'-0"

Z:\Production\Clients\Continental Real Estate\Hills Market Retail\CAD\Sheets\Demo\A ENLARGED ELEVATION Sheets.dwg, 2/4/2019 9:31:03 AM

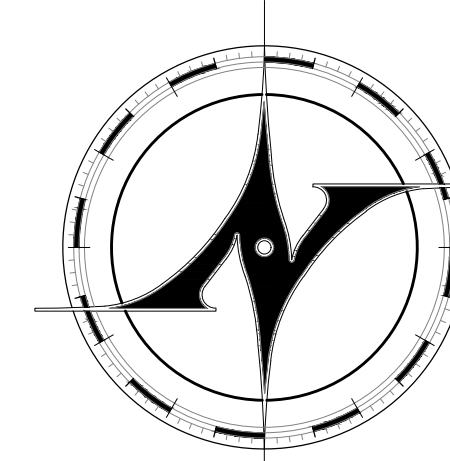

**NEW AVENUE**  
architects • engineers

www.new-avenue.net

4740 REED ROAD, SUITE 201  
UPPER ARLINGTON, OHIO 43220  
INFO@NEW-AVENUE.NET

614 . 884 . 8888

**BID SET ADDENDUM**

BID SET	01/12/09
BID DEVELOPMENT SET	09/13/2008
30% REVIEW SET	06/28/2008
ZONING REVIEW	06/18/2008
REVIEW ISSUE - PATIO	12/12/07
REVIEW ISSUE	03/20/2011

**OLENTANGY VALLEY  
CENTRE**

7870 Olentangy River Road  
Columbus, Ohio 43235

*Exterior Improvements*




Project No: 17-0025

**NOT FOR  
CONSTRUCTION**


**PARTIAL FLOOR PLAN  
ELEVATION & SECTION  
TENANT H**

© 2019 NEW AVENUE, LLC  
ALL DRAWINGS ARE AND SHALL REMAIN THE PROPERTY OF NEW  
AVENUE, LLC AND MAY NOT BE USED, REPRODUCED OR MIMICED  
WITHOUT THE WRITTEN CONSENT OF NEW AVENUE, LLC


**A3.6**

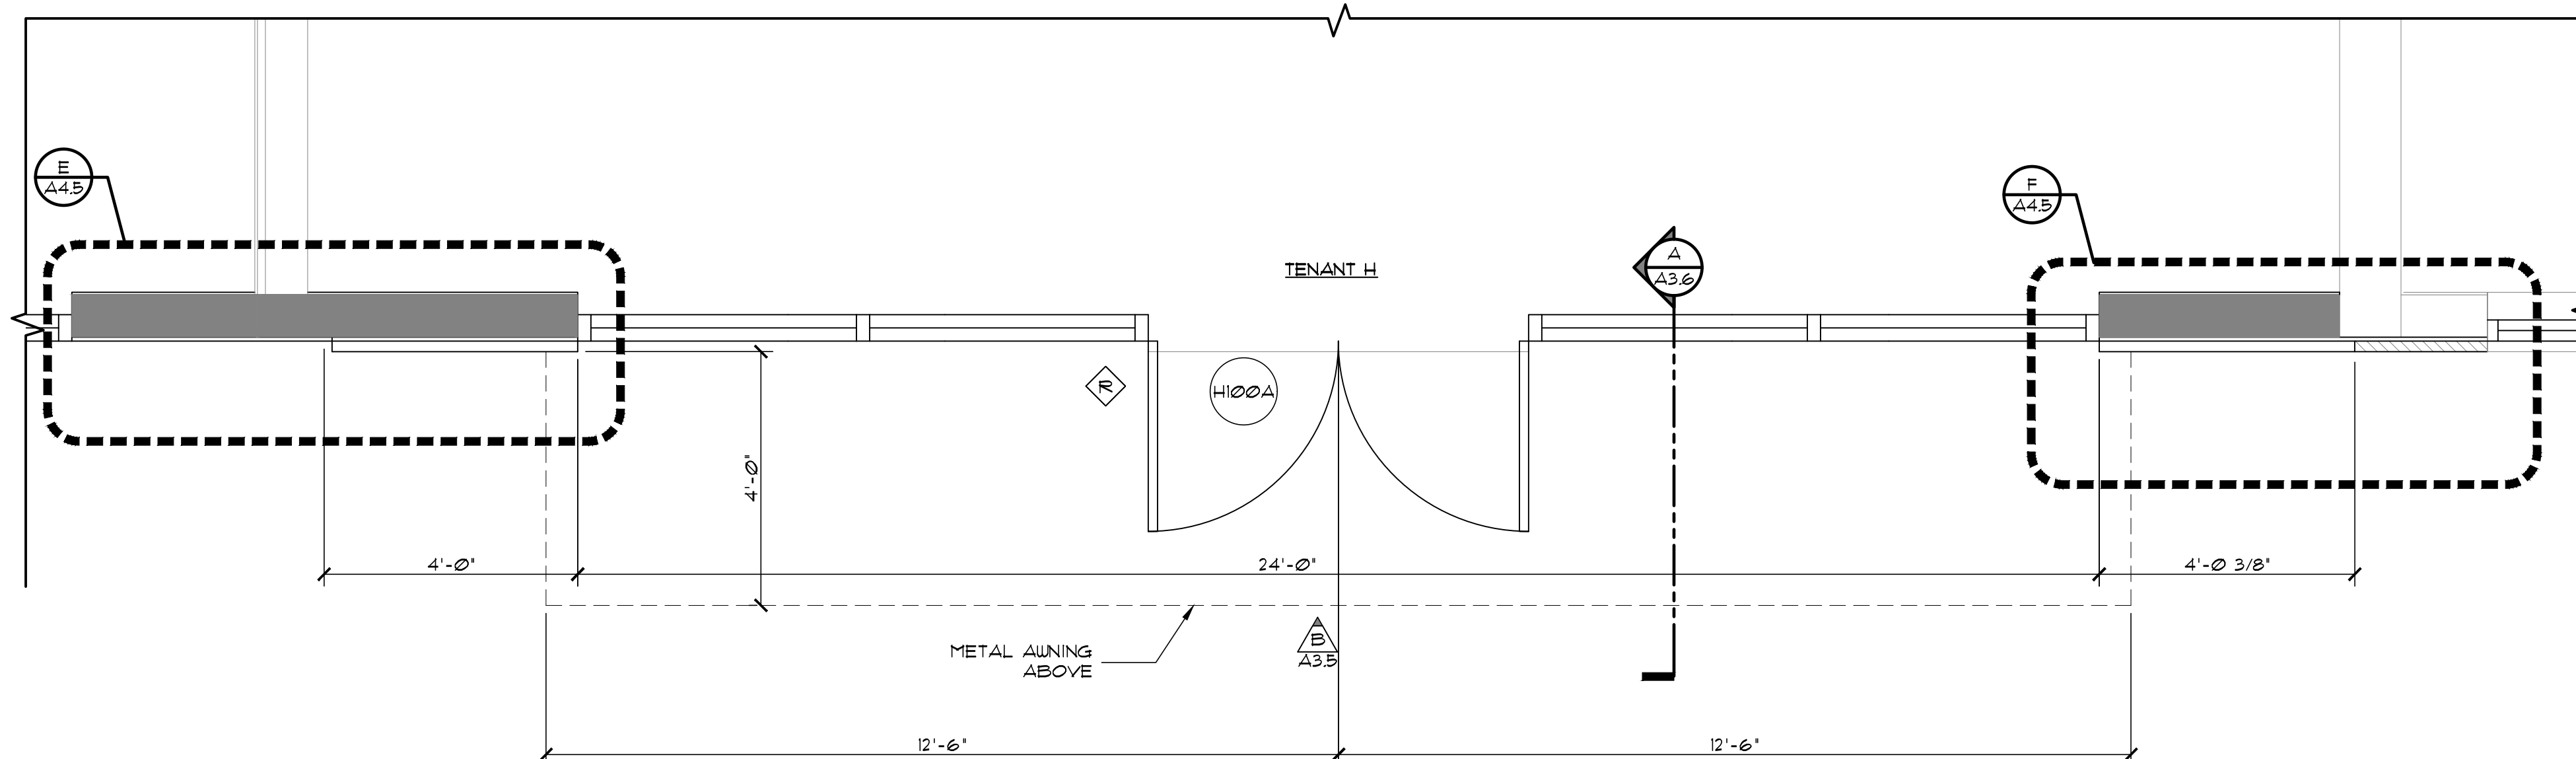

**C PARTIAL FLOOR PLAN**  
SCALE: 1/2" = 1'-0"

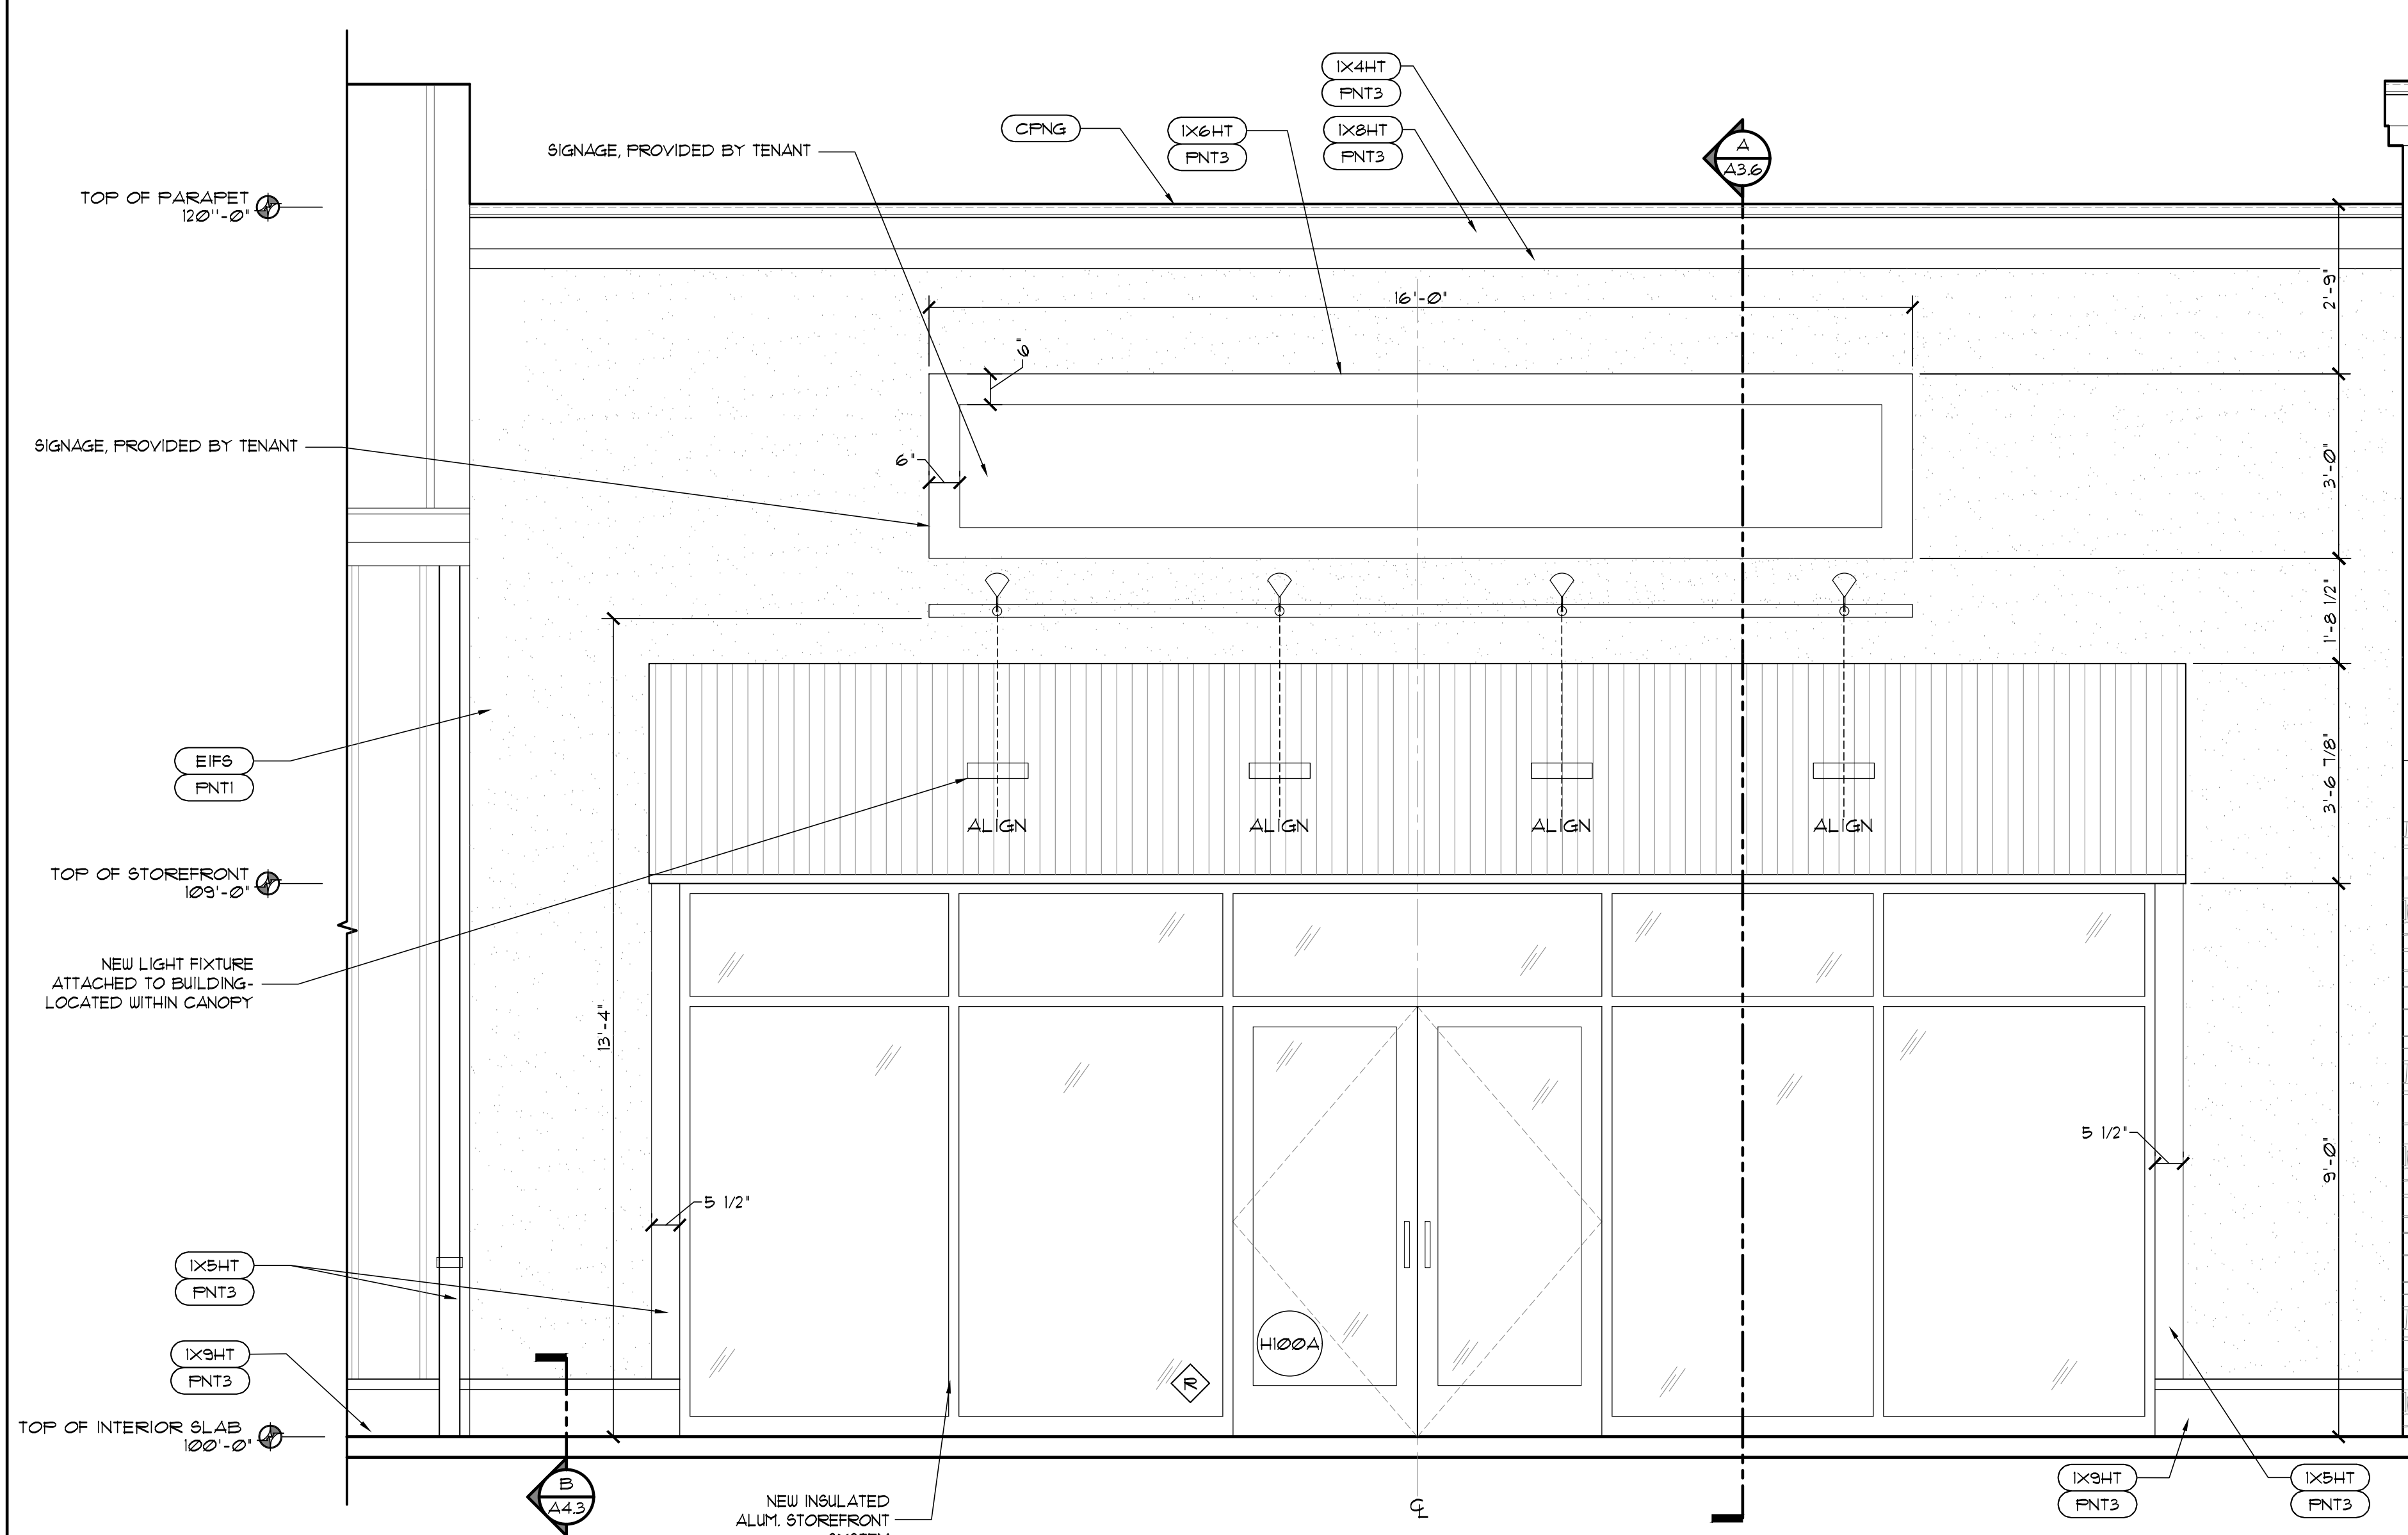

**B EXTERIOR ELEVATION**  
SCALE: 1/2" = 1'-0"

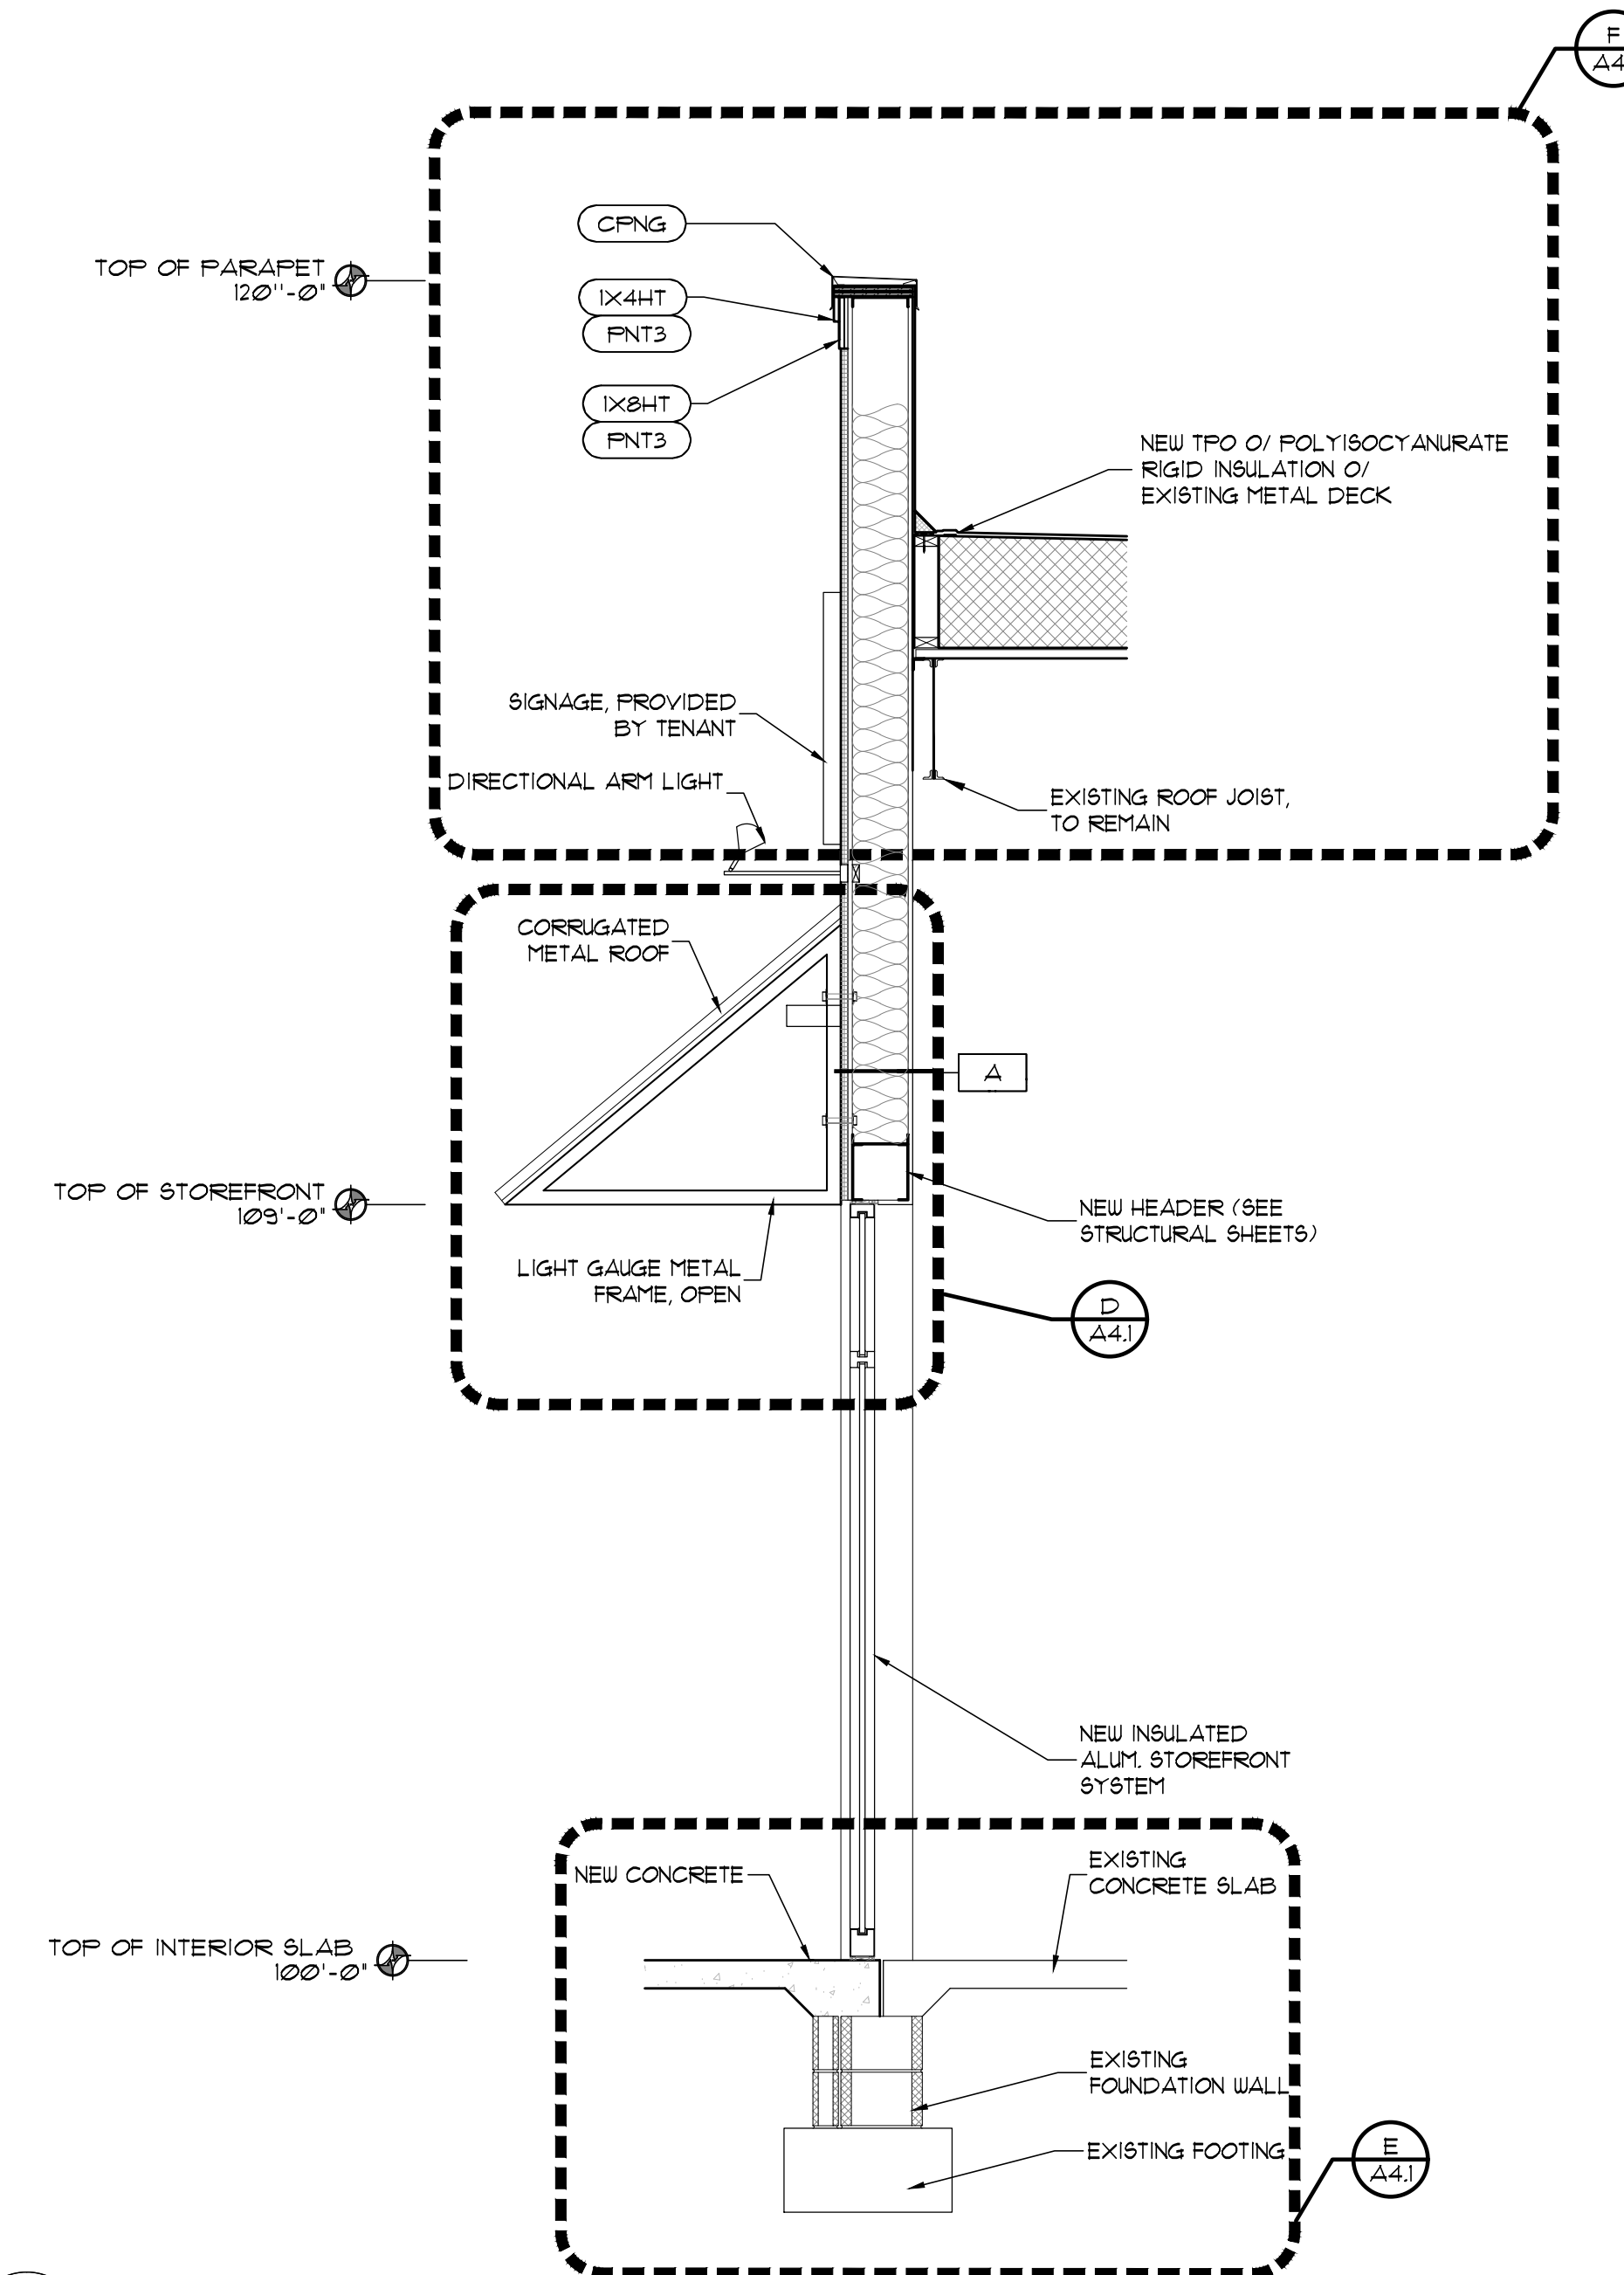

**A WALL SECTION**  
SCALE: 1/2" = 1'-0"

SEE ELEVATION KEY ON SHEET A3.8 FOR FINISHES

Z:\Production\Clients\Developers\Continental Real Estate\Hills Market Retail\CAD\Sheets\Demo\A ENLARGED ELEVATION Sheets.dwg, 2/4/2019 9:31:13 AM