




B2 FRONT ELEVATION (WEST)
1/16" = 1'-0"

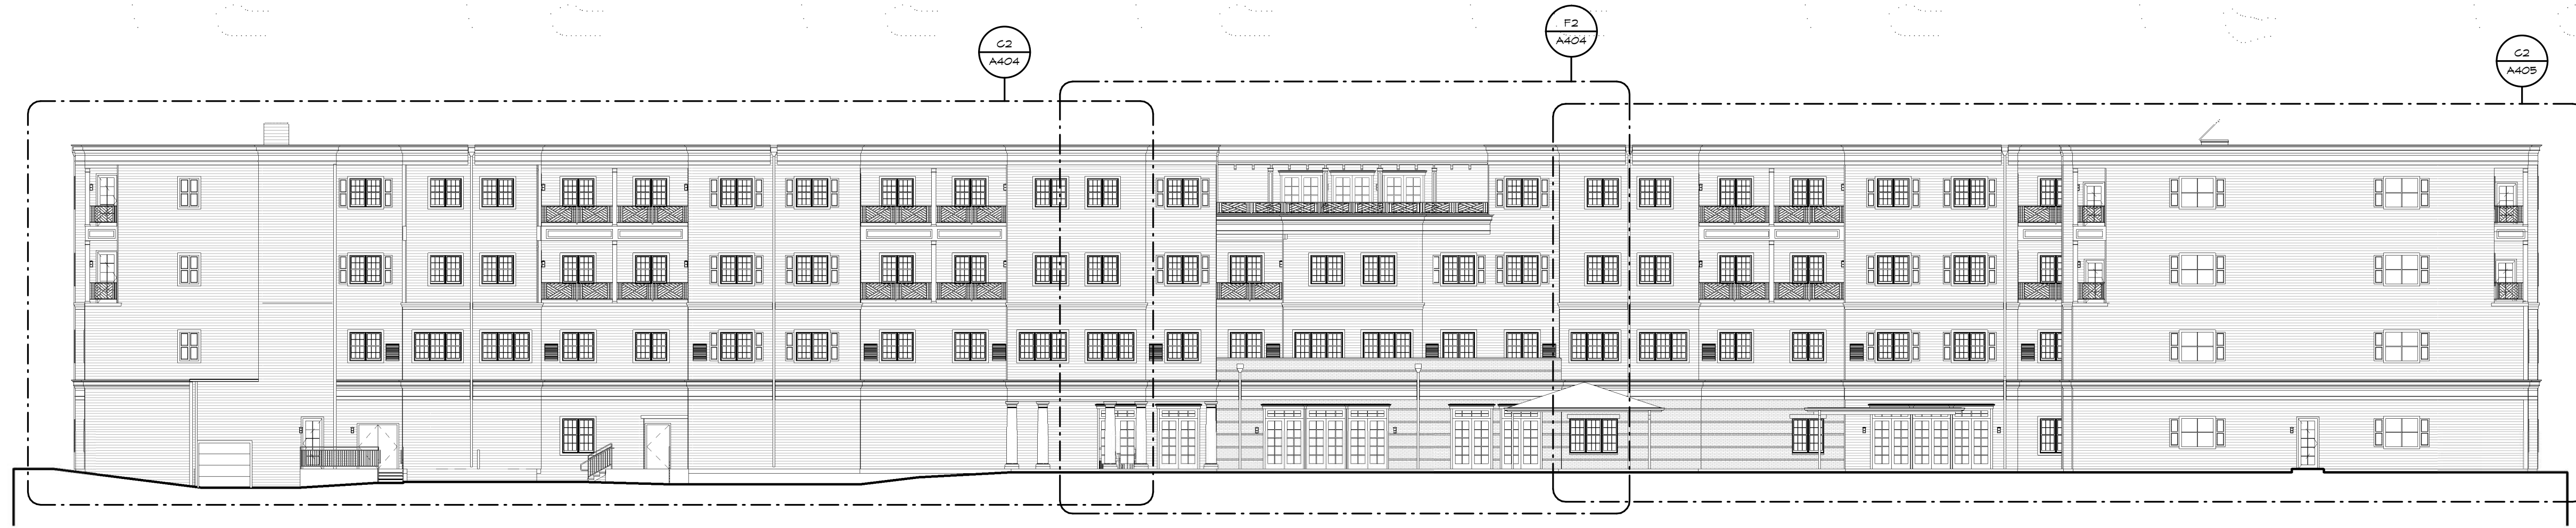

D2 REAR ELEVATION (EAST)
1/16" = 1'-0"

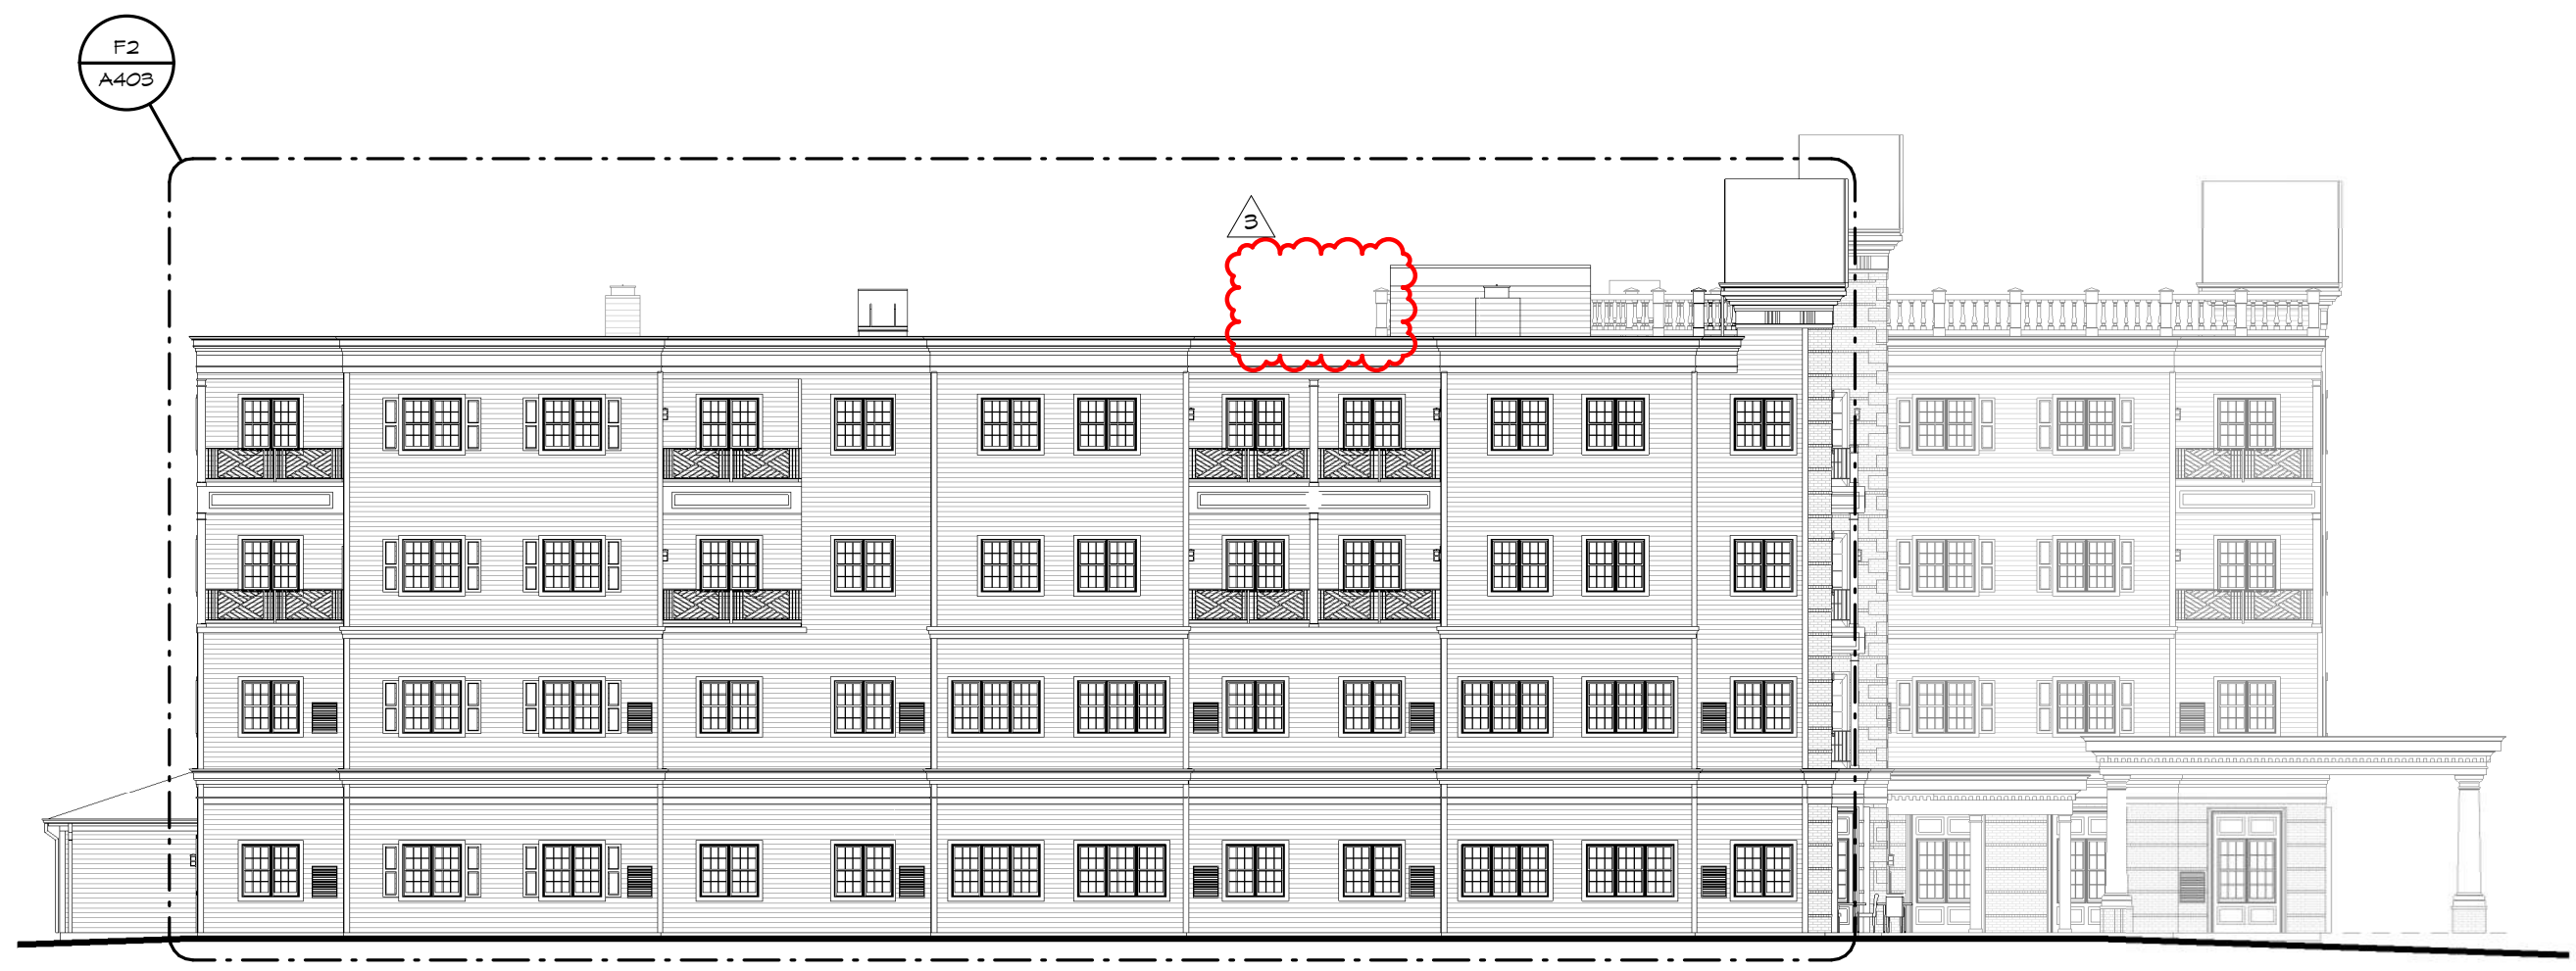


E5 SIDE ELEVATION (NORTH)
1/16" = 1'-0"

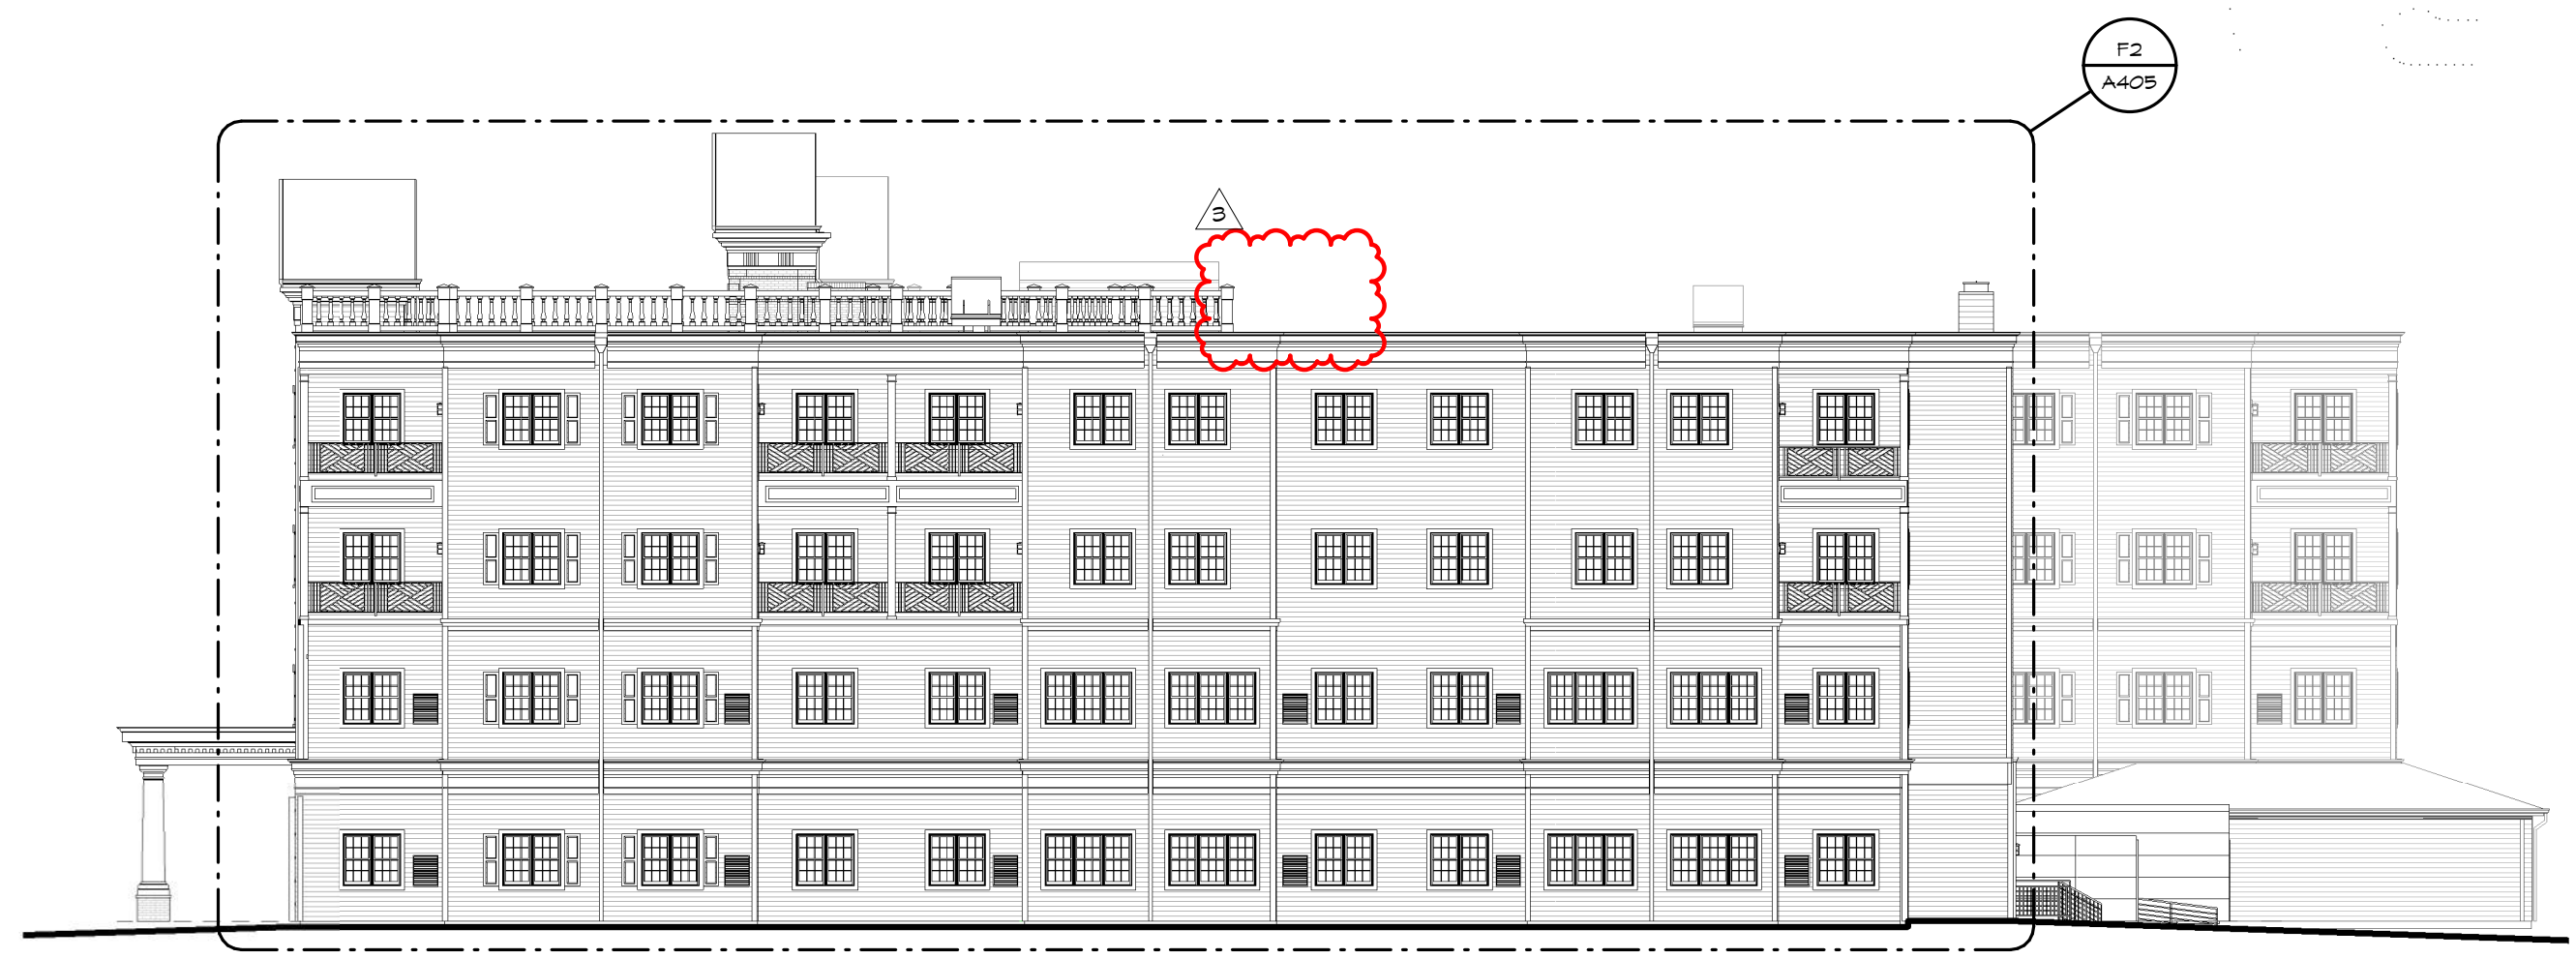

E2 SIDE ELEVATION (SOUTH)
1/16" = 1'-0"

NOTE:
ALL EXTERIOR ELECTRIC PANELS, DISCONNECTS,
SHUT-OFFS, HOSE BIBBS, GAS RISER AND METER
CENTERS, ETC. TO BE PAINTED TO MATCH
COLOR OF THE WALL IT IS MOUNTED TO U.N.O.

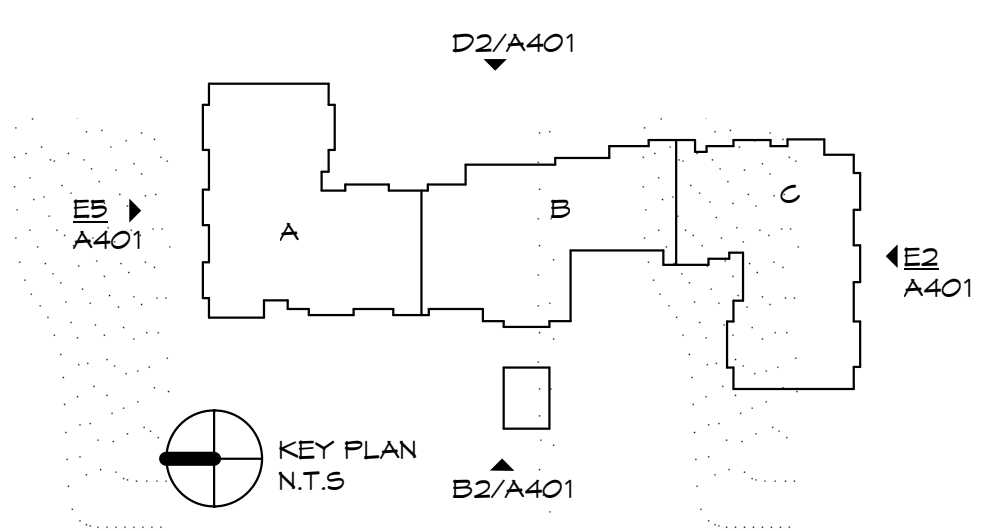

**WORTHINGTON HILLS ASSISTED &
INDEPENDENT LIVING FACILITY**
7780 OLENTANGY RIVER ROAD
COLUMBUS, OH 43235


CONTINENTAL SENIOR COMMUNITIES
150 E. BROAD STREET
COLUMBUS, OHIO 43215

NO.	DATE	REVISION
2	11/02/18	BULLETIN 1
3	01/23/19	BULLETIN 2

JOB NO.: 2017-53
PHASE: CONSTRUCTION DOCUMENTS
ISSUED FOR: PERMIT
DATE: SEPTEMBER 19, 2018

EXTERIOR ELEVATIONS

A401

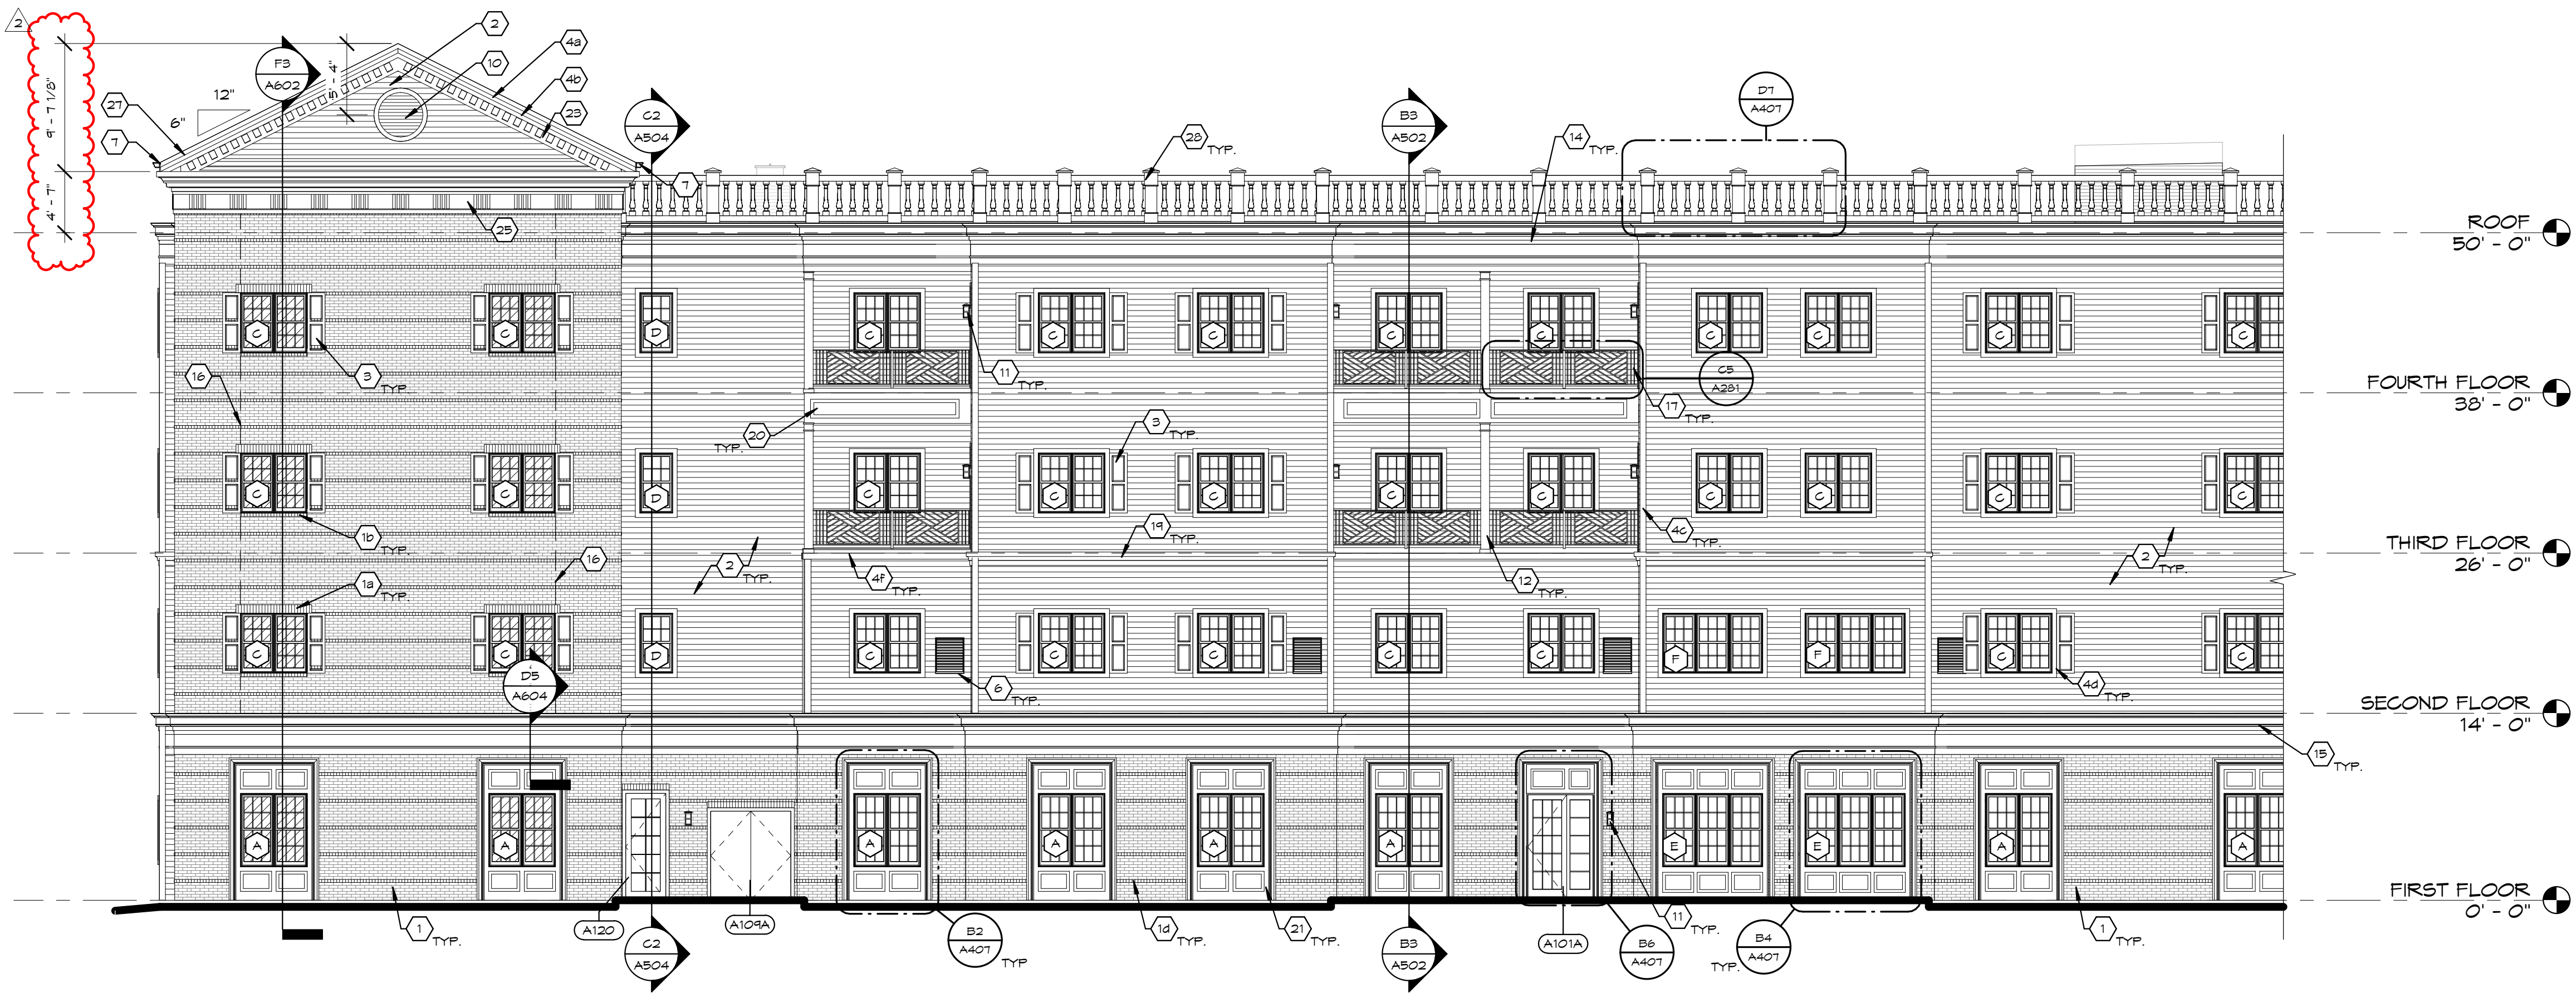

C2 PARTIAL FRONT ELEVATION (WEST)
1/8" = 1'-0"



F2 PARTIAL FRONT ELEVATION (WEST)
1/8" = 1'-0"

ELEVATION CODED NOTES:

1. BRICK VENEER. SEE SPECIFICATION SECTION 04 20 00 UNIT MASONRY.
 - 1a. BRICK SOLDIER COURSE
 - 1b. BRICK ROW/LOCK SILL, SLOPE TO EXTERIOR
 - 1c. BRICK GUN
 - 1d. BRICK HEADER ACCENT BAND EVERY NINE COURSE
 - 1e. THIN BRICK SYSTEM TO MATCH BRICK VENEER.
2. PREFINISHED CEMENTITIOUS HORIZONTAL LAP SIDING.
3. RAISED PANEL SHUTTERS, 1'-4" WIDE X 4'-6" TALL U.N.O., BY MIDAMERICA COMPONENTS. SEE SPECIFICATIONS.
 - 3a. RAISED PANEL SHUTTERS, 1'-4" WIDE X 4'-6" TALL, OVER CEMENTITIOUS PANEL
4. PREFINISHED CEMENTITIOUS TRIM BOARD.
 - 4a. TYP. FASCIA 5/4x12
 - 4b. TYP. RAKE TRIM 5/4x12
 - 4c. TYP. CORNER TRIM MITERED 5/4x6
 - 4d. TYP. WINDOW TRIM 5/4x4
 - 4e. TYP. DOOR TRIM 5/4x4
 - 4f. TYP. HORIZONTAL TRIM 5/4x6
 - 4g. WINDOW TRIM 5/4x6
 - 4h. TYP. TRIM 5/4x3
 - 4i. TYP. FASCIA 5/4x8
5. BELLAFORTE ROOFING SLATE TILES BY 'DAVING'.
6. MECHANICAL WALL LOUVER (PREFINISHED COLOR TO MATCH COLOR OF EXTERIOR GLADDING MATERIAL, VERIFY WITH OWNER PRIOR TO ORDERING AND INSTALLATION). SEE SECTION ON SHEET A402.
7. PREFINISHED 6" O/SSEE ALUMINUM GUTTER, COLOR TO BE WHITE. PROVIDE EXPANSION JOINT ANCHORS PER DETAIL ON SHEET A614.
8. PREFINISHED 3x4 ALUMINUM DOWNSPOUT TO SPLASH BLOCKS. REFER TO CIVIL DWGS.
 - 8a. PREFINISHED 3x4 ALUMINUM DOWNSPOUT TO MAIN ROOF.
9. TAPERED COMPOSITE COLUMN COVER. SEE DETAILS ON SHEET A622 FOR MORE INFORMATION.
10. FUNCTIONAL 48" DIAMETER ROUND LOUVER BY FYPON (MODEL: FRLLV48) WITH 1x4 PAINTED WOOD TRIM, CENTERED ON GABLE PEAK.
11. EXTERIOR LIGHT FIXTURE. SEE ELECTRICAL DRAWINGS FOR MORE INFORMATION.
12. SQUARE PREFABRICATED PVC COLUMN ENCLOSURE BY CHEYENNE COMPANY. SEE SHEET A281.
13. CLOCK, OWNER SUPPLIED, CONTRACTOR INSTALLED. SEE ELECTRICAL DWGS FOR MORE INFORMATION.
14. CORNICE TRIM MOULDING. SEE SECTIONS FOR PROFILE.
15. CORNICE TRIM WITH FYPON HOLDING. SEE SECTIONS FOR PROFILE.
16. MASONRY CONTROL JOINT, SEALANT COLOR TO MATCH BRICK COLOR.
17. PRE-FINISHED ALUMINUM RAILINGS. SEE RAILING ELEVATION D5/A407 AND SPEC SECTION 05 13 00
18. PRE-FINISHED ALUMINUM PARAPET CAP
19. FYPON MOULDING. SEE SECTIONS FOR PROFILE.
20. CEMENTITIOUS PANEL WITH 1x3 CEMENTITIOUS TRIM
21. DECORATIVE TRIM SEE DETAILS ON SHEET A407
22. CEMENTITIOUS PANEL.
 - 22a. CEMENTITIOUS PANEL WITH 1x1 TRIM
23. FYPON (DENTILS) PROFILE DTLB6x6
24. FYPON MOULDING PROFILE MLD311-16
25. TRIGLYPHS. SEE DETAIL E4/A407
26. FYPON FLUTED PILASTER PIL11x120
27. CROWN MOULDING BY FYPON. SEE SECTIONS.
28. COMPOSITE RAILINGS BY FYPON. SEE RAILING ELEVATION
29. OUTLINE OF VINYL FENCE GENERATOR ENCLOSURE - SEE DETAILS ON SHEET A102.
30. OUTLINE OF VINYL FENCE TRASH ENCLOSURE - SEE DETAILS ON SHEET A102.
31. PRE-CAST STONE CAP
32. RIDGE VENT CAP
33. PAINT DOOR TO MATCH BRICK, HARDWARE: NO LEVER, KEYPAD SWITCH
34. EXTEND TPO MEMBRANE UP WALL, TERMINATE AT TOP OF WALL PER MANUFACTURER
35. ATTIC ACCESS DOOR, PAINT TO MATCH TPO. SEE DOOR SCHEDULE
36. CONCRETE WALL. SEE STRUCTURAL DRAWINGS FOR DETAILS.

449 W. Nationwide Blvd
Loft 100
Columbus, Ohio 43215
614.454.2355 PH
614.455.2355 FX
www.phtarchitects.com

WORTHINGTON HILLS ASSISTED & INDEPENDENT LIVING FACILITY
7780 OLENTANGY RIVER ROAD
COLUMBUS, OH 43235


CONTINENTAL SENIOR COMMUNITIES
150 E. BROAD STREET
COLUMBUS, OHIO 43215

NO.	DATE	REVISION
2	11/02/18	BULLETIN 1

JOB NO.: 2017-53
PHASE: CONSTRUCTION DOCUMENTS
ISSUED FOR: BID
DATE: SEPTEMBER 19, 2018

EXTERIOR ELEVATIONS

A402

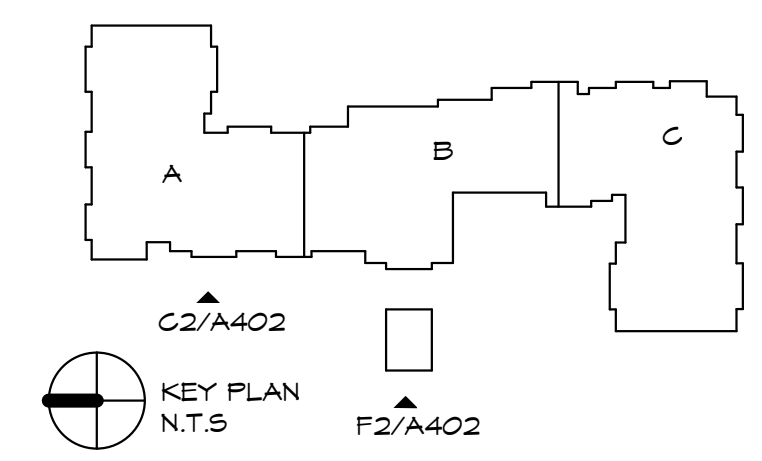

11/6/2019 10:24:04 AM



449 N. Nationwide Blvd
Loft 100
Columbus, Ohio 43215
614.454.2355 PH
614.455.2355 FX
www.phtarchitects.com

- ELEVATION CODED NOTES:** (X)
1. BRICK VENEER. SEE SPECIFICATION SECTION 04 20 00 UNIT MASONRY.
 - 1a. BRICK SOLDIER COURSE
 - 1b. BRICK ROMANOCK SILL, SLOPE TO EXTERIOR
 - 1c. BRICK QUON
 - 1d. BRICK HEADER ACCENT BAND EVERY NINE COURSE
 - 1e. THIN BRICK SYSTEM TO MATCH BRICK VENEER.
 2. PREFINISHED CEMENTITIOUS HORIZONTAL LAP SIDING.
 3. RAISED PANEL SHUTTERS, 1'-4" WIDE X 4'-6" TALL U.N.O., BY MIDAMERICA COMPONENTS. SEE SPECIFICATIONS.
 - 3a. RAISED PANEL SHUTTERS, 1'-4" WIDE X 4'-6" TALL, OVER CEMENTITIOUS PANEL.
 4. PREFINISHED CEMENTITIOUS TRIM BOARD.
 - 4a. TYP. FASCIA 5/4x12
 - 4b. TYP. RAKE TRIM 5/4x12
 - 4c. TYP. CORNER TRIM- MITERED 5/4x6
 - 4d. TYP. WINDOW TRIM 5/4x4
 - 4e. TYP. DOOR TRIM 5/4x4
 - 4f. TYP. HORIZONTAL TRIM 5/4x6
 - 4g. WINDOW TRIM 5/4x6
 - 4h. TYP. TRIM 5/4x3
 - 4i. TYP. FASCIA 5/4x8
 5. BELLAFORTE ROOFING SLATE TILES BY "DAVING".
 6. MECHANICAL WALL LOUVER (PREFINISHED COLOR TO MATCH COLOR OF EXTERIOR CLADDING MATERIAL. VERIFY WITH OWNER PRIOR TO ORDERING AND INSTALLATION). SEE SECTION ON SHEET A402.
 7. PREFINISHED 6" OSBEE ALUMINUM GUTTER, COLOR TO BE WHITE. PROVIDE EXPANSION JOINT ANCHORS PER DETAIL ON SHEET A614.
 8. PREFINISHED 3x4 ALUMINUM DOWNSPOUT TO SPLASH BLOCKS REFER TO CIVIL DWGS.
 - 8a. PREFINISHED 3x4 ALUMINUM DOWNSPOUT TO MAIN ROOF
 9. TAPERED COMPOSITE COLUMN COVER. SEE DETAILS ON SHEET A620 FOR MORE INFORMATION.
 10. FUNCTIONAL 48" DIAMETER ROUND LOUVER BY FYPON (MODEL #FRLV48) WITH 1x4 PAINTED MOOD TRIM, CENTERED ON GABLE PEAK.
 11. EXTERIOR LIGHT FIXTURE. SEE ELECTRICAL DRAWINGS FOR MORE INFORMATION.
 12. SQUARE PREFABRICATED PVC COLUMN ENCLOSURE BY CHEYENNE COMPANY. SEE SHEET A221.
 13. CLOCK OWNER SUPPLD, CONTRACTOR INSTALLED. SEE ELECTRICAL DWGS FOR MORE INFORMATION.
 14. CORNICE TRIM MOULDING. SEE SECTIONS FOR PROFILE.
 15. CORNICE TRIM WITH FYPON MOLDING. SEE SECTIONS FOR PROFILE.
 16. MASONRY CONTROL JOINT, SEALANT COLOR TO MATCH BRICK COLOR.
 17. PRE-FINISHED ALUMINUM RAILINGS. SEE RAILING ELEVATION D5/A401 AND SPEC SECTION 05 13 00
 18. PRE-FINISHED ALUMINUM PARAPET CAP
 19. FYPON MOLDING. SEE SECTIONS FOR PROFILE.
 20. CEMENTITIOUS PANEL WITH 1x3 CEMENTITIOUS TRIM
 21. DECORATIVE TRIM SEE DETAILS ON SHEET A401
 22. CEMENTITIOUS PANEL
 - 22a. CEMENTITIOUS PANEL WITH 1x1 TRIM
 23. FYPON (DENTLS) PROFILE DTLB8X6X6
 24. FYPON MOLDING PROFILE MLD311-16
 25. TRIGLYPHS. SEE DETAIL E4/A401
 26. FYPON FLUTED PILASTER PFL11X120
 27. CROWN MOULDING BY FYPON. SEE SECTIONS.
 28. COMPOSITE RAILING BY FYPON, SEE RAILING ELEVATION
 29. OUTLINE OF VINYL FENCE GENERATOR ENCLOSURE - SEE DETAILS ON SHEET A102
 30. OUTLINE OF VINYL FENCE TRASH ENCLOSURE - SEE DETAILS ON SHEET A102.
 31. PRE-CAST STONE CAP
 32. RIDGE VENT CAP
 33. PAINT DOOR TO MATCH BRICK, HARDWARE: NO LEVER, KEYSWITCH
 34. EXTEND TPO MEMBRANE UP WALL, TERMINATE AT TOP OF WALL PER MANUFACTURER.
 35. ATTIC ACCESS DOOR, PAINT TO MATCH TPO. SEE DOOR SCHEDULE
 36. CONCRETE WALL. SEE STRUCTURAL DRAWINGS FOR DETAILS.

WORTHINGTON HILLS ASSISTED & INDEPENDENT LIVING FACILITY
 7780 OLENTANGY RIVER ROAD
 COLUMBUS, OH 43235


CONTINENTAL SENIOR COMMUNITIES
 150 E. BROAD STREET
 COLUMBUS, OH 43215

NO.	DATE	REVISION
2	11/02/19	BULLETIN 1


JOB NO.: 2017-53
 PHASE: CONSTRUCTION DOCUMENTS
 ISSUED FOR: BID
 DATE: SEPTEMBER 19, 2018

EXTERIOR ELEVATIONS


A403

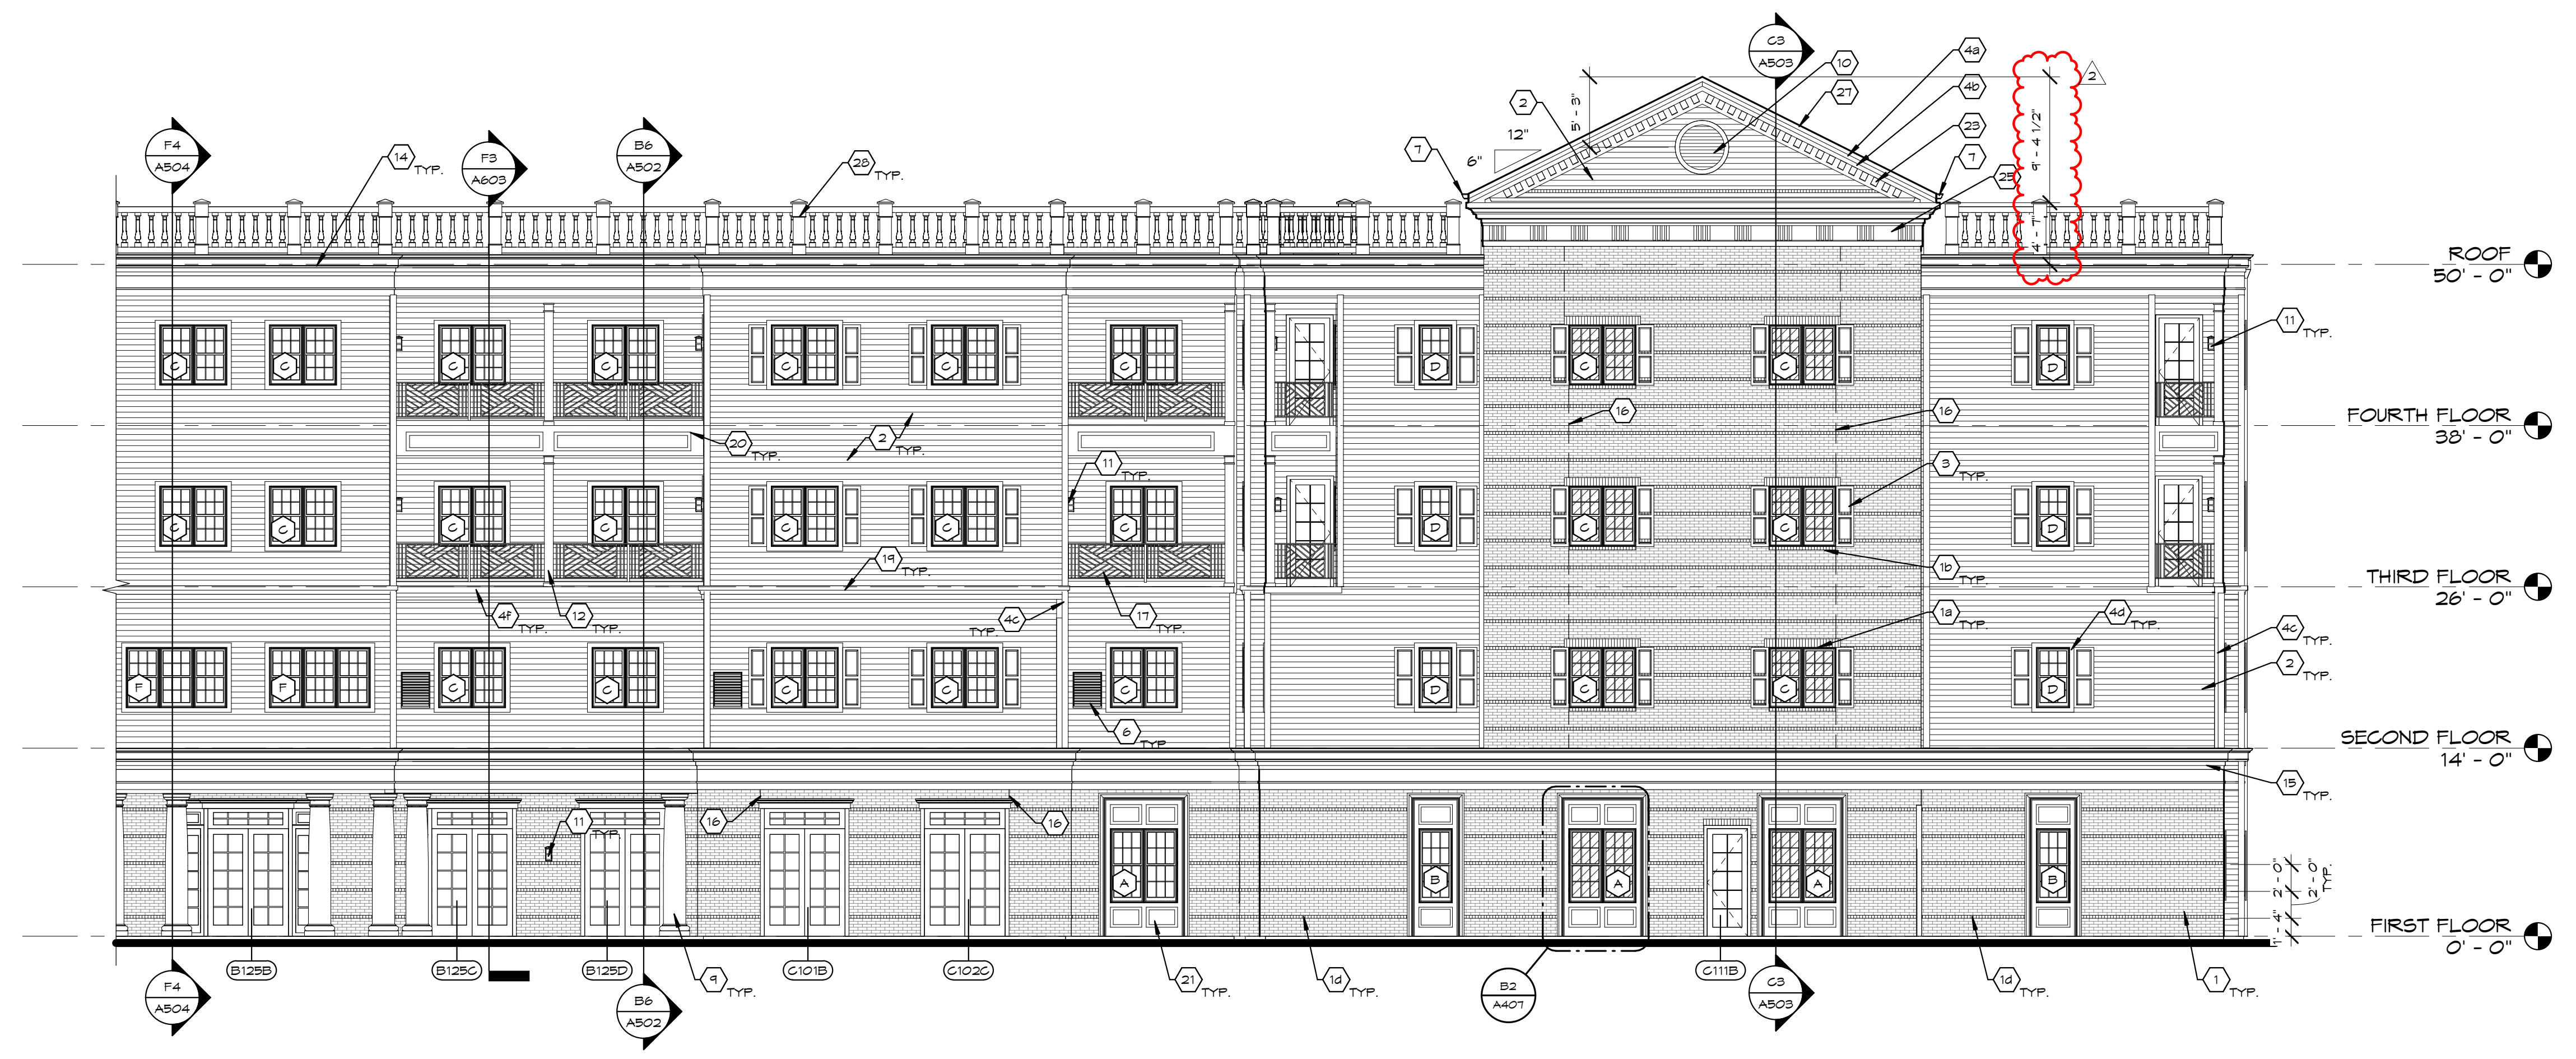


C2 PARTIAL FRONT ELEVATION (WEST)
 1/8" = 1'-0"

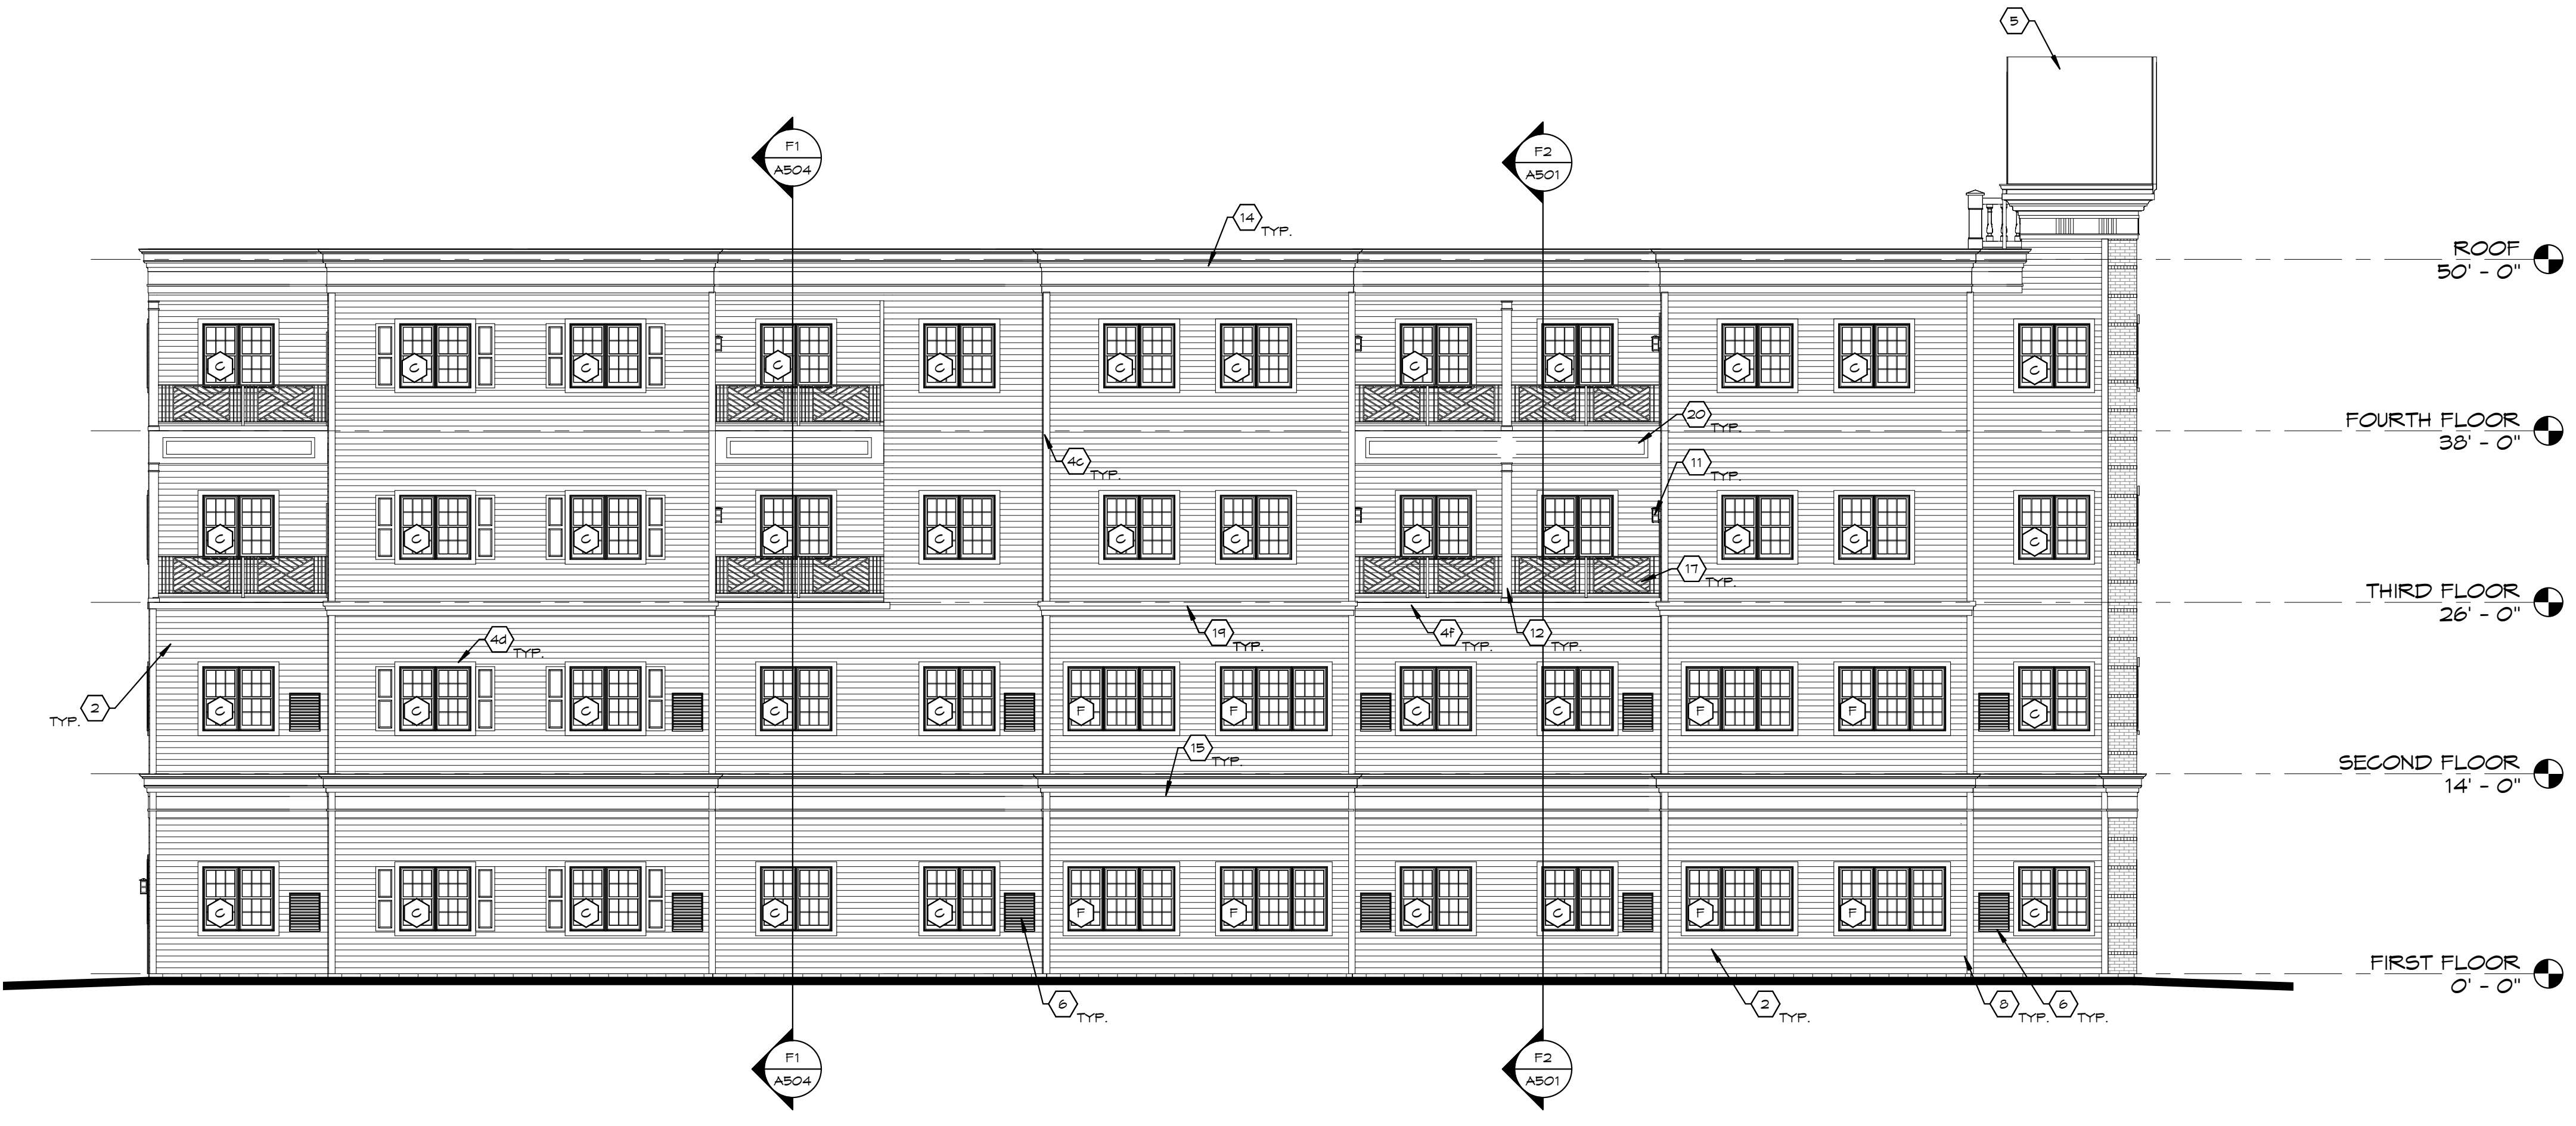

F2 SIDE ELEVATION (NORTH)
 1/8" = 1'-0"

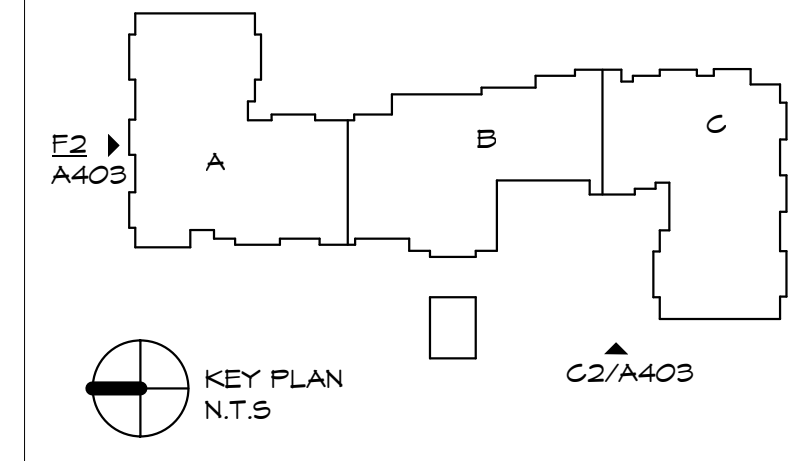

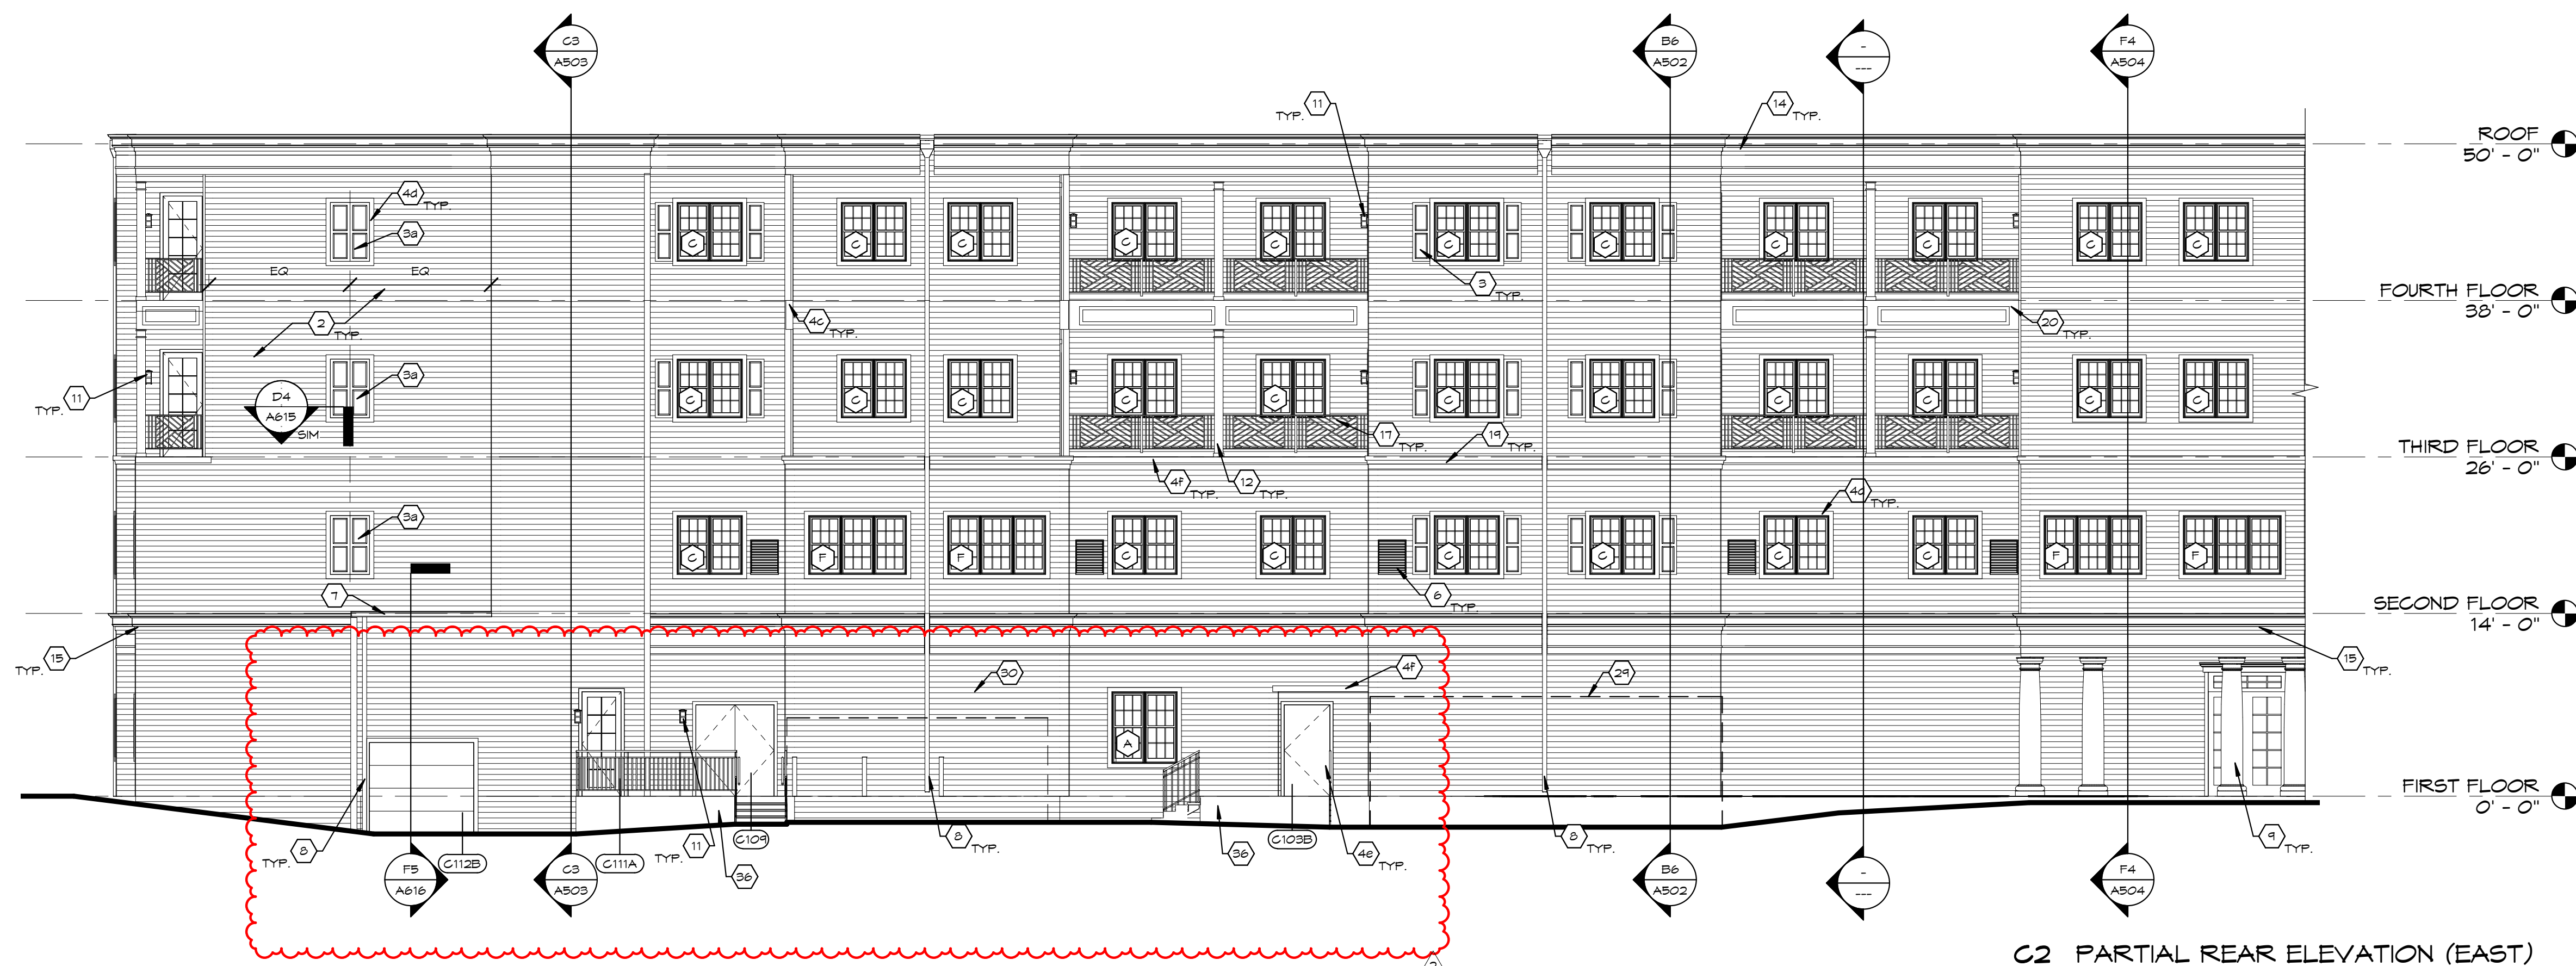

C2 PARTIAL REAR ELEVATION (EAST)
1/8" = 1'-0"



F2 PARTIAL REAR ELEVATION (EAST)
1/8" = 1'-0"


ELEVATION CODED NOTES:

1. BRICK VENEER. SEE SPECIFICATION SECTION 04 20 00 UNIT MASONRY.
 - 1a. BRICK SOLDIER COURSE
 - 1b. BRICK ROYLOCK SILL, SLOPE TO EXTERIOR
 - 1c. BRICK QUON
 - 1d. BRICK HEADER ACCENT BAND EVERY NINE COURSE
 - 1e. THIN BRICK SYSTEM TO MATCH BRICK VENEER.
2. PREFINISHED CEMENTITIOUS HORIZONTAL LAP SIDING.
3. RAISED PANEL SHUTTERS, 1'-4" WIDE X 4'-6" TALL U.N.O., BY MIDAMERICA COMPONENTS. SEE SPECIFICATIONS.
 - 3a. RAISED PANEL SHUTTERS, 1'-4" WIDE X 4'-6" TALL, OVER CEMENTITIOUS PANEL
4. PREFINISHED CEMENTITIOUS TRIM BOARD.
 - 4a. TYP. FASCIA 5/4X12
 - 4b. TYP. RAKE TRIM 5/4X12
 - 4c. TYP. CORNER TRIM- MITERED 5/4X6
 - 4d. TYP. WINDOW TRIM 5/4X4
 - 4e. TYP. DOOR TRIM 5/4X4
 - 4f. TYP. HORIZONTAL TRIM 5/4X6
 - 4g. WINDOW TRIM 5/4X6
 - 4h. TYP. TRIM 5/4X3
 - 4i. TYP. FASCIA 5/4X3
5. BELLAFORTE ROOFING SLATE TILES BY 'DAVING'.
6. MECHANICAL WALL LOUVER (PREFINISHED COLOR TO MATCH COLOR OF EXTERIOR CLADDING MATERIAL. VERIFY WITH OWNER PRIOR TO ORDERING AND INSTALLATION). SEE SECTION ON SHEET A402.
7. PREFINISHED 6" O.D. ALUMINUM GUTTER. COLOR TO BE WHITE. PROVIDE EXPANSION JOINT ANCHORS PER DETAIL ON SHEET A614.
8. PREFINISHED 3x4 ALUMINUM DOWNSPOUT TO SPLASH BLOCKS. REFER TO CIVIL DWGS.
 - 8a. PREFINISHED 3x4 ALUMINUM DOWNSPOUT TO MAIN ROOF
9. TAPERED COMPOSITE COLUMN COVER. SEE DETAILS ON SHEET A620 FOR MORE INFORMATION.
10. FUNCTIONAL 48" DIAMETER ROUND LOUVER BY FYPON (MODEL FRRLV48) WITH 1x4 PAINTED WOOD TRIM, CENTERED ON GABLE PEAK.
11. EXTERIOR LIGHT FIXTURE. SEE ELECTRICAL DRAWINGS FOR MORE INFORMATION.
12. SQUARE PREFABRICATED PVC COLUMN ENCLOSURE BY CHEYENNE COMPANY. SEE SHEET A281.
13. CLOCK. OWNER SUPPLIED. CONTRACTOR INSTALLED. SEE ELECTRICAL DWGS FOR MORE INFORMATION.
14. CORNICE TRIM MOULDING. SEE SECTIONS FOR PROFILE.
15. CORNICE TRIM WITH FYPON MOULDING. SEE SECTIONS FOR PROFILE.
16. MASONRY CONTROL JOINT, SEALANT COLOR TO MATCH BRICK COLOR
17. PRE-FINISHED ALUMINUM RAILING. SEE RAILING ELEVATION D8/A407 AND SPEC SECTION 05 73 00
18. PRE-FINISHED ALUMINUM PARAPET CAP
19. FYPON MOULDING. SEE SECTIONS FOR PROFILE.
20. CEMENTITIOUS PANEL WITH 1X3 CEMENTITIOUS TRIM
21. DECORATIVE TRIM SEE DETAILS ON SHEET A407
22. CEMENTITIOUS PANEL
 - 22a. CEMENTITIOUS PANEL WITH 1X1 TRIM
23. FYPON (DENTLS) PROFILE DTLB26X66
24. FYPON MOULDING PROFILE MLD311-16
25. TRISLYPHS. SEE DETAIL E4/A407
26. FYPON FLUTED PILASTER PIL11X120
27. GROWN MOULDING BY FYPON. SEE SECTIONS.
28. COMPOSITE RAILING BY FYPON. SEE RAILING ELEVATION
29. OUTLINE OF VINYL FENCE GENERATOR ENCLOSURE - SEE DETAILS ON SHEET A102.
30. OUTLINE OF VINYL FENCE TRASH ENCLOSURE - SEE DETAILS ON SHEET A102.
31. PRE-CAST STONE CAP
32. RIDGE VENT CAP
33. PAINT DOOR TO MATCH BRICK. HARDWARE: NO LEVER, KEYSWITCH
34. EXTEND TPO MEMBRANE UP WALL, TERMINATE AT TOP OF WALL PER MANUFACTURER
35. ATTIC ACCESS DOOR. PAINT TO MATCH TPO. SEE DOOR SCHEDULE
36. CONCRETE WALL. SEE STRUCTURAL DRAWINGS FOR DETAILS.

NO. DATE REVISION

NO.	DATE	REVISION
2	11/02/18	BULLETIN 1

JOB NO.: 2017-53
 PHASE: CONSTRUCTION DOCUMENTS
 ISSUED FOR: BID
 DATE: SEPTEMBER 19, 2018

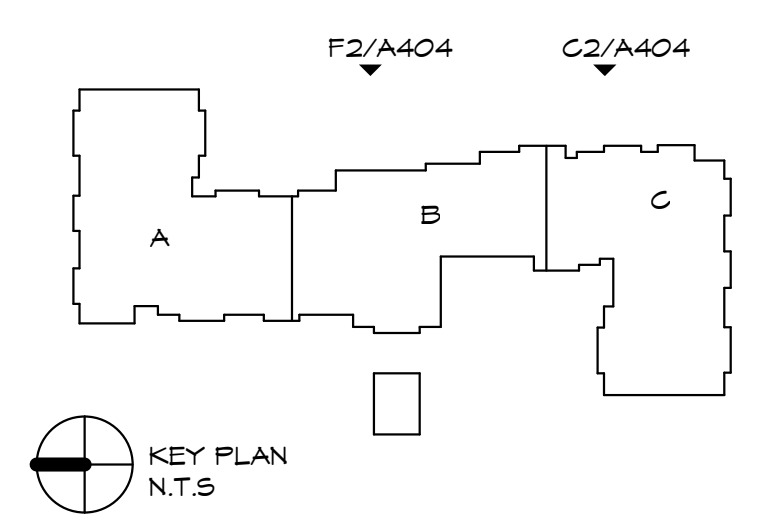


EXTERIOR ELEVATIONS

A404

448 W. Nationwide Blvd
 Loft 100
 Columbus, Ohio 43215
 614.454.2355 PH
 614.455.2355 FX
 www.phtarchitects.com


WORTHINGTON HILLS ASSISTED & INDEPENDENT LIVING FACILITY
 7780 OLENTANGY RIVER ROAD
 COLUMBUS, OH 43235

CONTINENTAL SENIOR COMMUNITIES
 150 E. BROAD STREET
 COLUMBUS, OHIO 43215

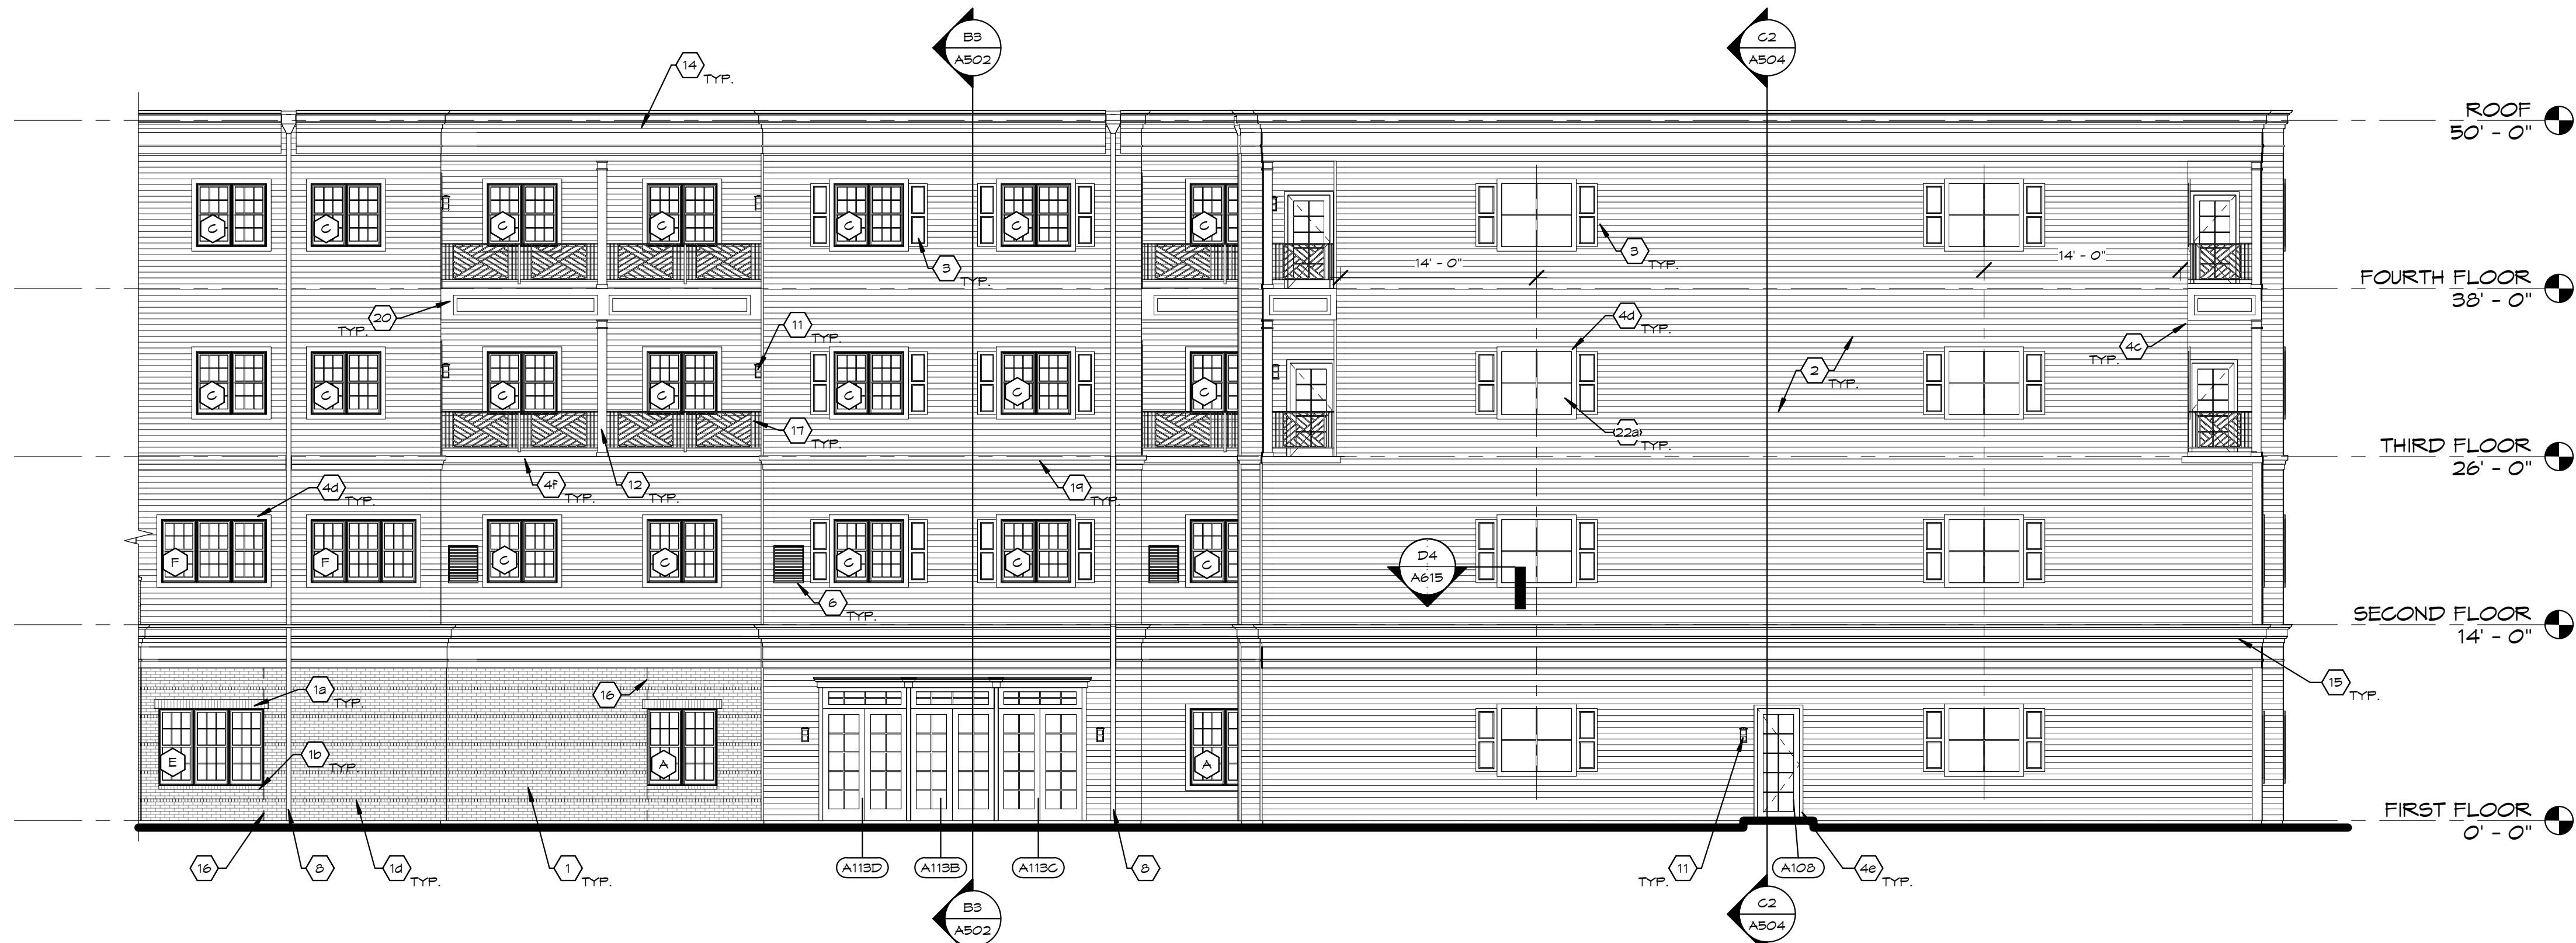

C2 PARTIAL REAR ELEVATION (EAST)
1/8" = 1'-0"

- ELEVATION CODED NOTES:**
- BRICK VENEER. SEE SPECIFICATION SECTION 04 20 00 UNITS MASONRY.
 - BRICK SOLDIER COURSE
 - BRICK ROWLOCK SILL, SLOPE TO EXTERIOR
 - BRICK GLENN
 - BRICK HEADER ACCENT BAND EVERY NINE COURSE
 - THIN BRICK SYSTEM TO MATCH BRICK VENEER.
 - REFINISHED CEMENTITIOUS HORIZONTAL LAP SIDING.
 - RAISED PANEL SHUTTERS, 1'-4" WIDE X 4'-6" TALL U.N.O., BY MIDAMERICA COMPONENTS. SEE SPECIFICATIONS.
 - RAISED PANEL SHUTTERS, 1'-4" WIDE X 4'-6" TALL, OVER CEMENTITIOUS PANEL.
 - REFINISHED CEMENTITIOUS TRIM BOARD.
 - TYP. FASCIA 5/4x12
 - TYP. RAKE TRIM 5/4x12
 - TYP. CORNER TRIM- MITERED 5/4x6
 - TYP. WINDOW TRIM 5/4x4
 - TYP. DOOR TRIM 5/4x4
 - TYP. HORIZONTAL TRIM 5/4x6
 - TYP. WINDOW TRIM 5/4x6
 - TYP. TRIM 5/4x3
 - TYP. FASCIA 5/4x8
 - BELLAFORTE ROOFING SLATE TILES BY 'DAVING'.
 - MECHANICAL WALL LOUVER (REFINISHED COLOR TO MATCH COLOR OF EXTERIOR CLADDING MATERIAL. VERIFY WITH OWNER PRIOR TO ORDERING AND INSTALLATION). SEE SECTION ON SHEET **A402**.
 - REFINISHED 6" O/SSEE ALUMINUM GUTTER, COLOR TO BE WHITE. PROVIDE EXPANSION JOINT ANCHORS PER DETAIL ON SHEET **A614**.
 - REFINISHED 3x4 ALUMINUM DOWNSPOUT TO SPLASH BLOCKS. REFER TO CIVIL DWGS.
 - REFINISHED 3x4 ALUMINUM DOWNSPOUT TO MAIN ROOF.
 - TAPERED COMPOSITE COLUMN COVER. SEE DETAILS ON SHEET **A620** FOR MORE INFORMATION.
 - FUNCTIONAL 48" DIAMETER ROUND LOUVER BY FYPON (MODEL #FRLV48) WITH 1x4 PAINTED WOOD TRIM. CENTERED ON GABLE PEAK.
 - EXTERIOR LIGHT FIXTURE. SEE ELECTRICAL DRAWINGS FOR MORE INFORMATION.
 - SQUARE PREFABRICATED PVC COLUMN ENCLOSURE BY CHEYENNE COMPANY. SEE SHEET **A201**.
 - CLOCK. OWNER SUPPLIED, CONTRACTOR INSTALLED. SEE ELECTRICAL DWGS FOR MORE INFORMATION.
 - CORNICE TRIM MOLDINGS. SEE SECTIONS FOR PROFILE.
 - CORNICE TRIM WITH FYPON MOLDING. SEE SECTIONS FOR PROFILE.
 - MASONRY CONTROL JOINT, SEALANT COLOR TO MATCH BRICK COLOR.
 - PRE-FINISHED ALUMINUM RAILING. SEE ELEVATION **E2/A401** AND SPEC SECTION 05 13 00.
 - PRE-FINISHED ALUMINUM PARAPET CAP.
 - FYPON MOLDING. SEE SECTIONS FOR PROFILE.
 - CEMENTITIOUS PANEL WITH 1x3 CEMENTITIOUS TRIM.
 - DECORATIVE TRIM SEE DETAILS ON SHEET **A401**.
 - CEMENTITIOUS PANEL.
 - CEMENTITIOUS PANEL WITH 1x1 TRIM
 - FYPON (DENTILS) PROFILE DTLB0X6x6
 - FYPON MOLDING PROFILE MLD311-16
 - TRIGLYPHS. SEE DETAIL **E4/A401**.
 - FYPON FLUTED PILASTER PIL1X120
 - CROWN MOULDING BY FYPON. SEE SECTIONS.
 - COMPOSITE RAILING BY FYPON. SEE RAILING ELEVATION.
 - OUTLINE OF VINYL FENCE GENERATOR ENCLOSURE - SEE DETAILS ON SHEET **A102**.
 - OUTLINE OF VINYL FENCE TRASH ENCLOSURE - SEE DETAILS ON SHEET **A102**.
 - PRE-CAST STONE CAP.
 - RIDGE VENT CAP.
 - PAINT DOOR TO MATCH BRICK, HARDWARE: NO LEVER, KEYED SWITCH.
 - EXTEND TPO MEMBRANE UP WALL, TERMINATE AT TOP OF WALL PER MANUFACTURER.
 - ATTIC ACCESS DOOR, PAINT TO MATCH TPO. SEE DOOR SCHEDULE.

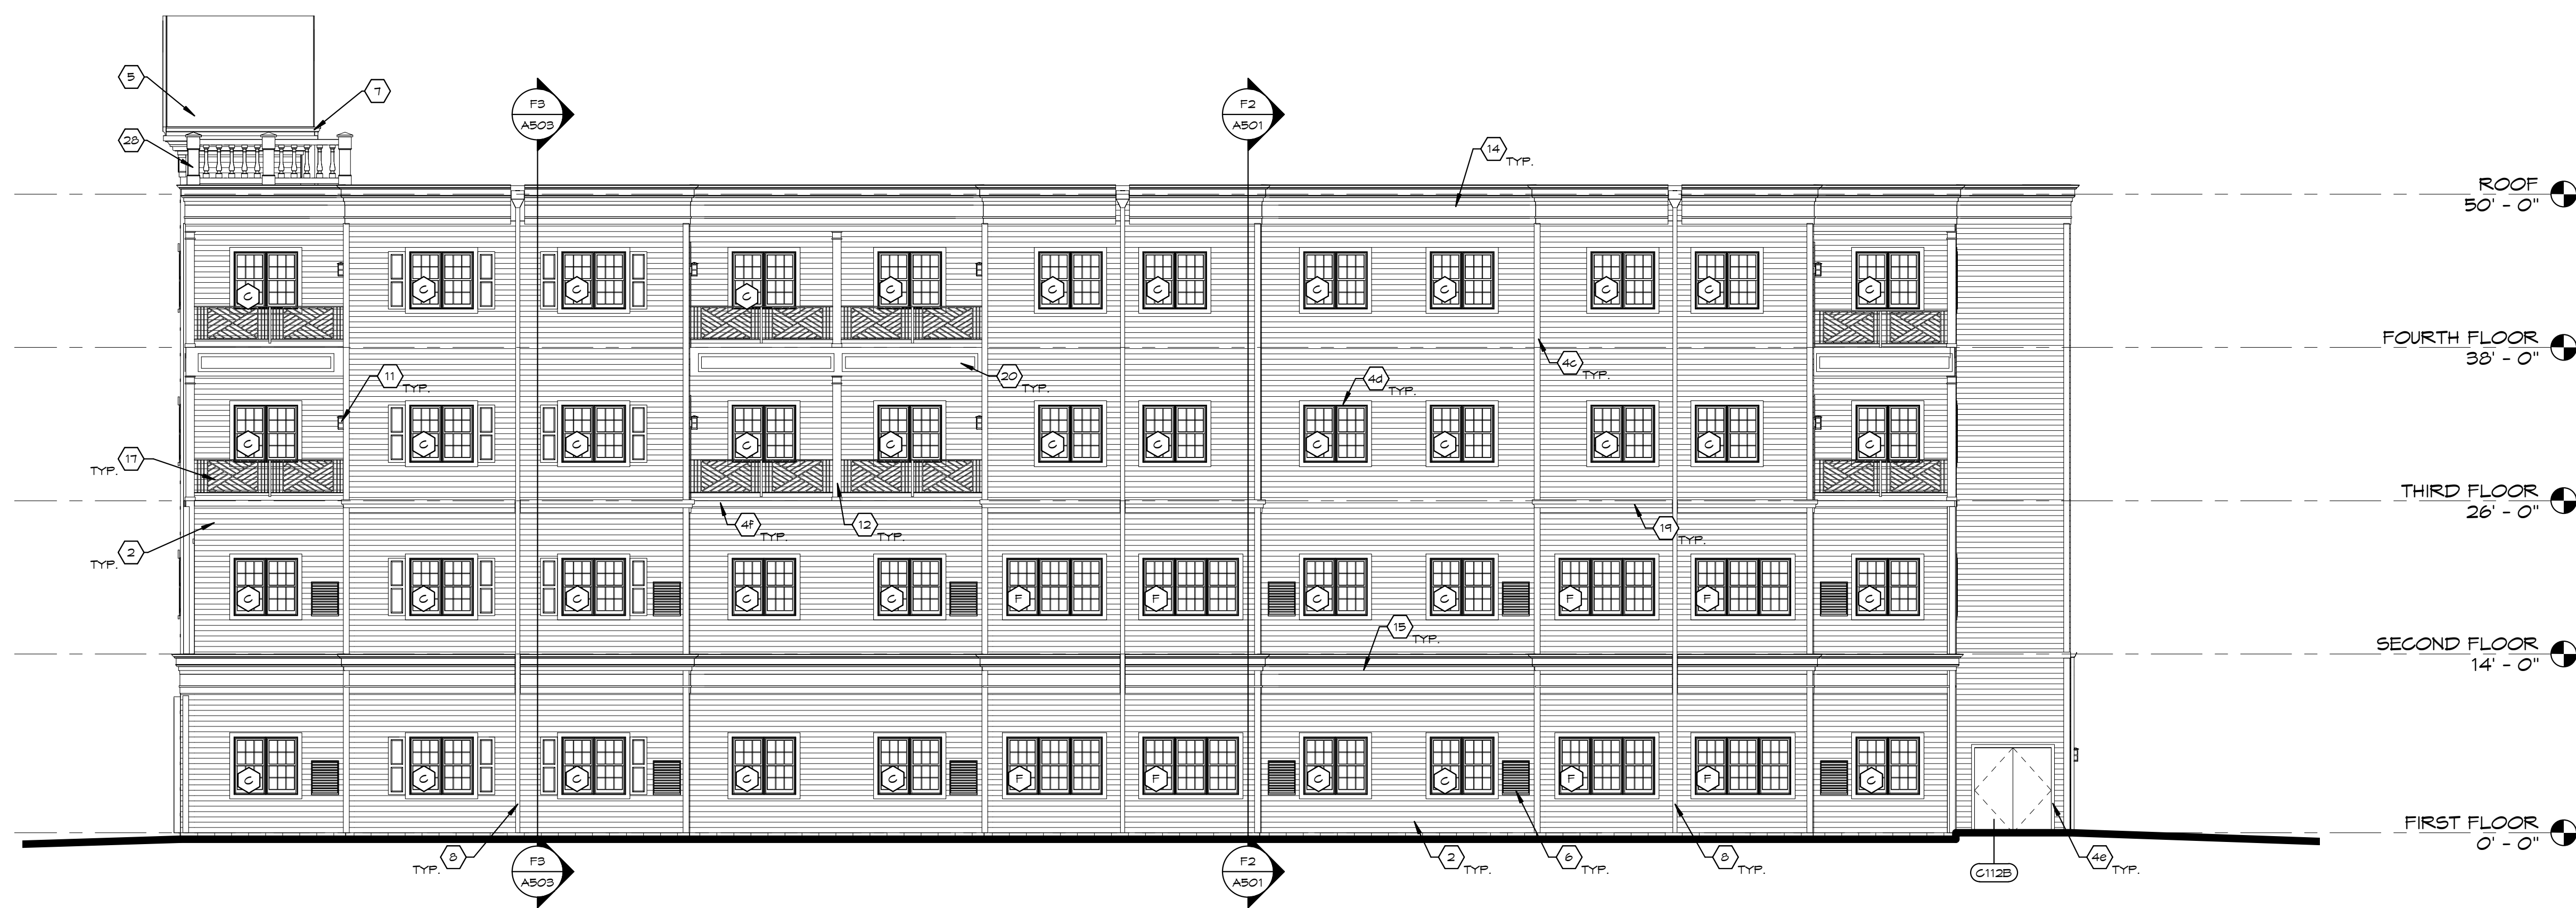

F2 SIDE ELEVATION (SOUTH)
1/8" = 1'-0"

PH7 ARCHITECTS

448 W. Nationwide Blvd
Loft 100
Columbus, Ohio 43215
614.454.2355 FX
614.455.2355 FX
www.ph7architects.com

STATE OF OHIO
REGISTERED ARCHITECT
Daniel T. Parfitt
13806

WORTHINGTON HILLS ASSISTED & INDEPENDENT LIVING FACILITY
7780 OLENTANGY RIVER ROAD
COLUMBUS, OH 43235

CONTINENTAL SENIOR COMMUNITIES
150 E. BROAD STREET
COLUMBUS, OHIO 43215

NO.	DATE	REVISION

JOB NO.: 2017-53
PHASE: CONSTRUCTION DOCUMENTS
ISSUED FOR: PERMIT
DATE: SEPTEMBER 19, 2018

EXTERIOR ELEVATIONS


A405

STATE OF OHIO
DIVISION OF INDUSTRIAL COMPLIANCE
DEPARTMENT OF COMMERCE
BUILDING CODE COMMISSION


Partial Plan Approval
Examiner: F. Brown

PARTIAL NO.2
CPA 2018022037
10/23/2018

KEY PLAN
N.T.S.

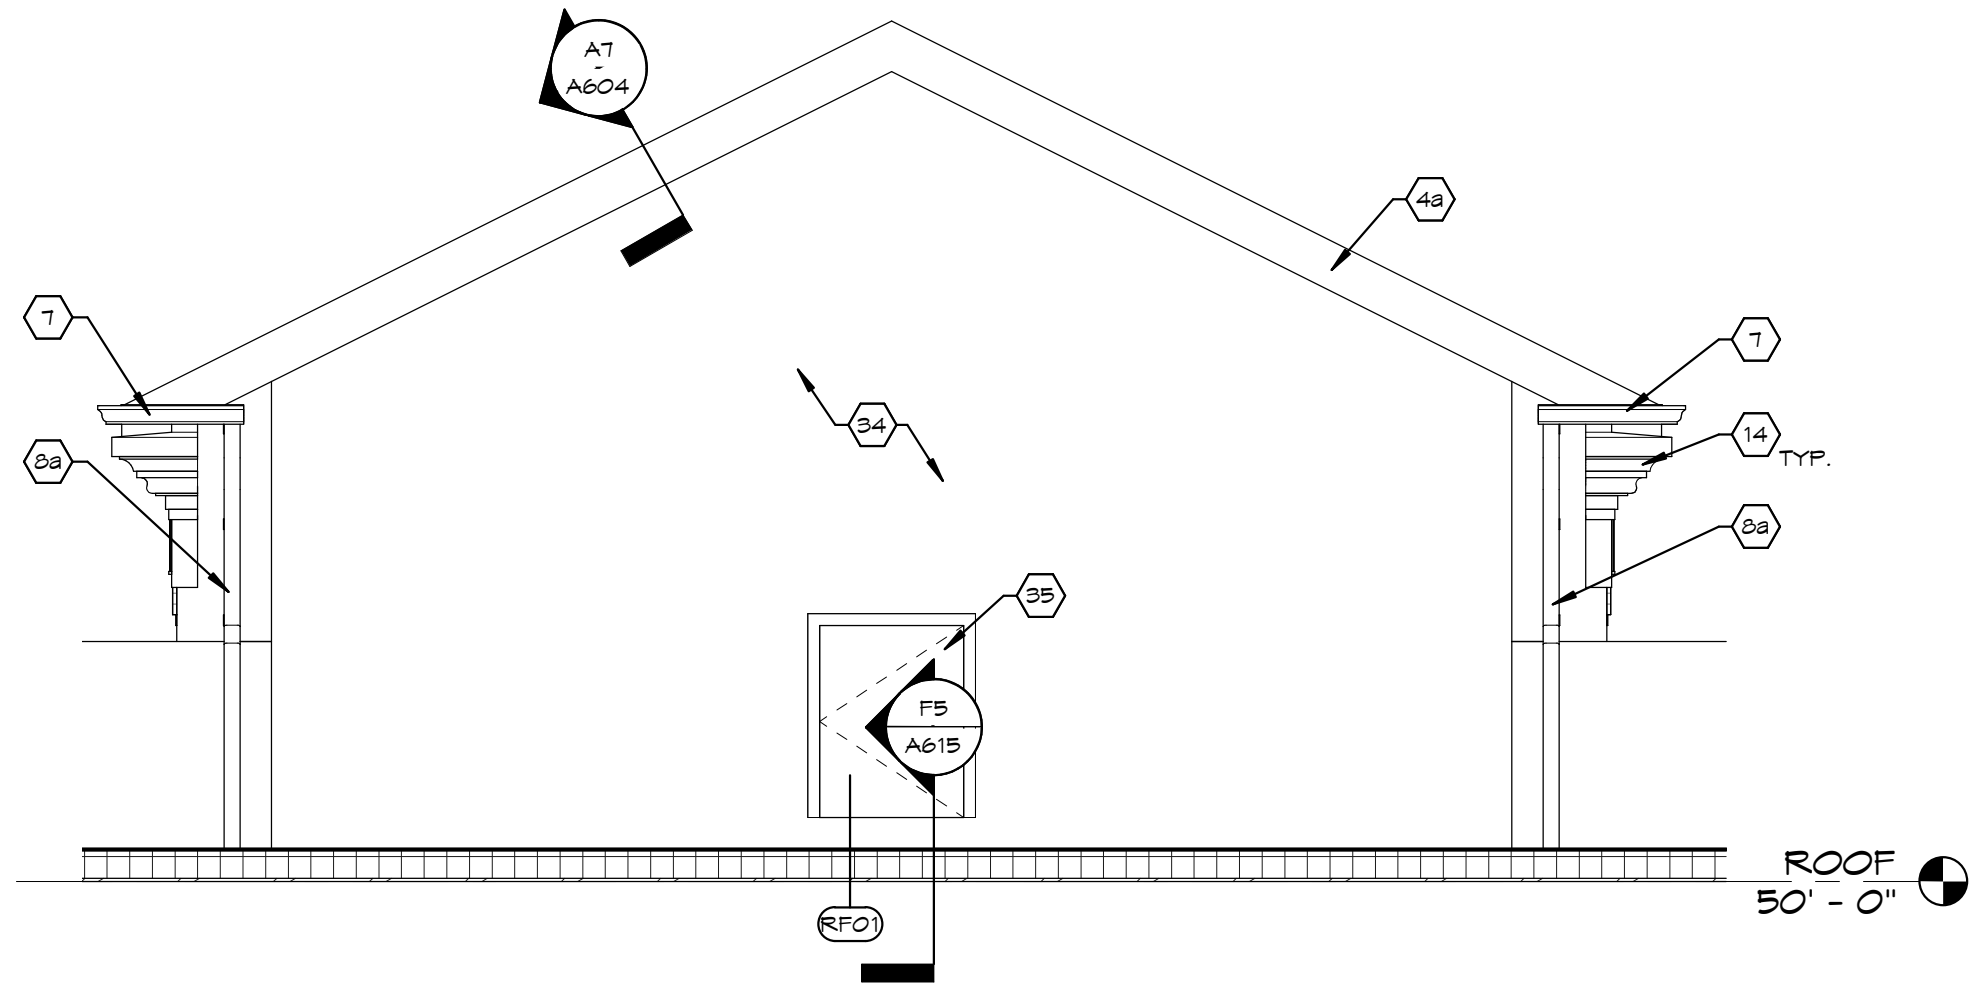

C6 GABLE ELEVATION
1/4" = 1'-0"

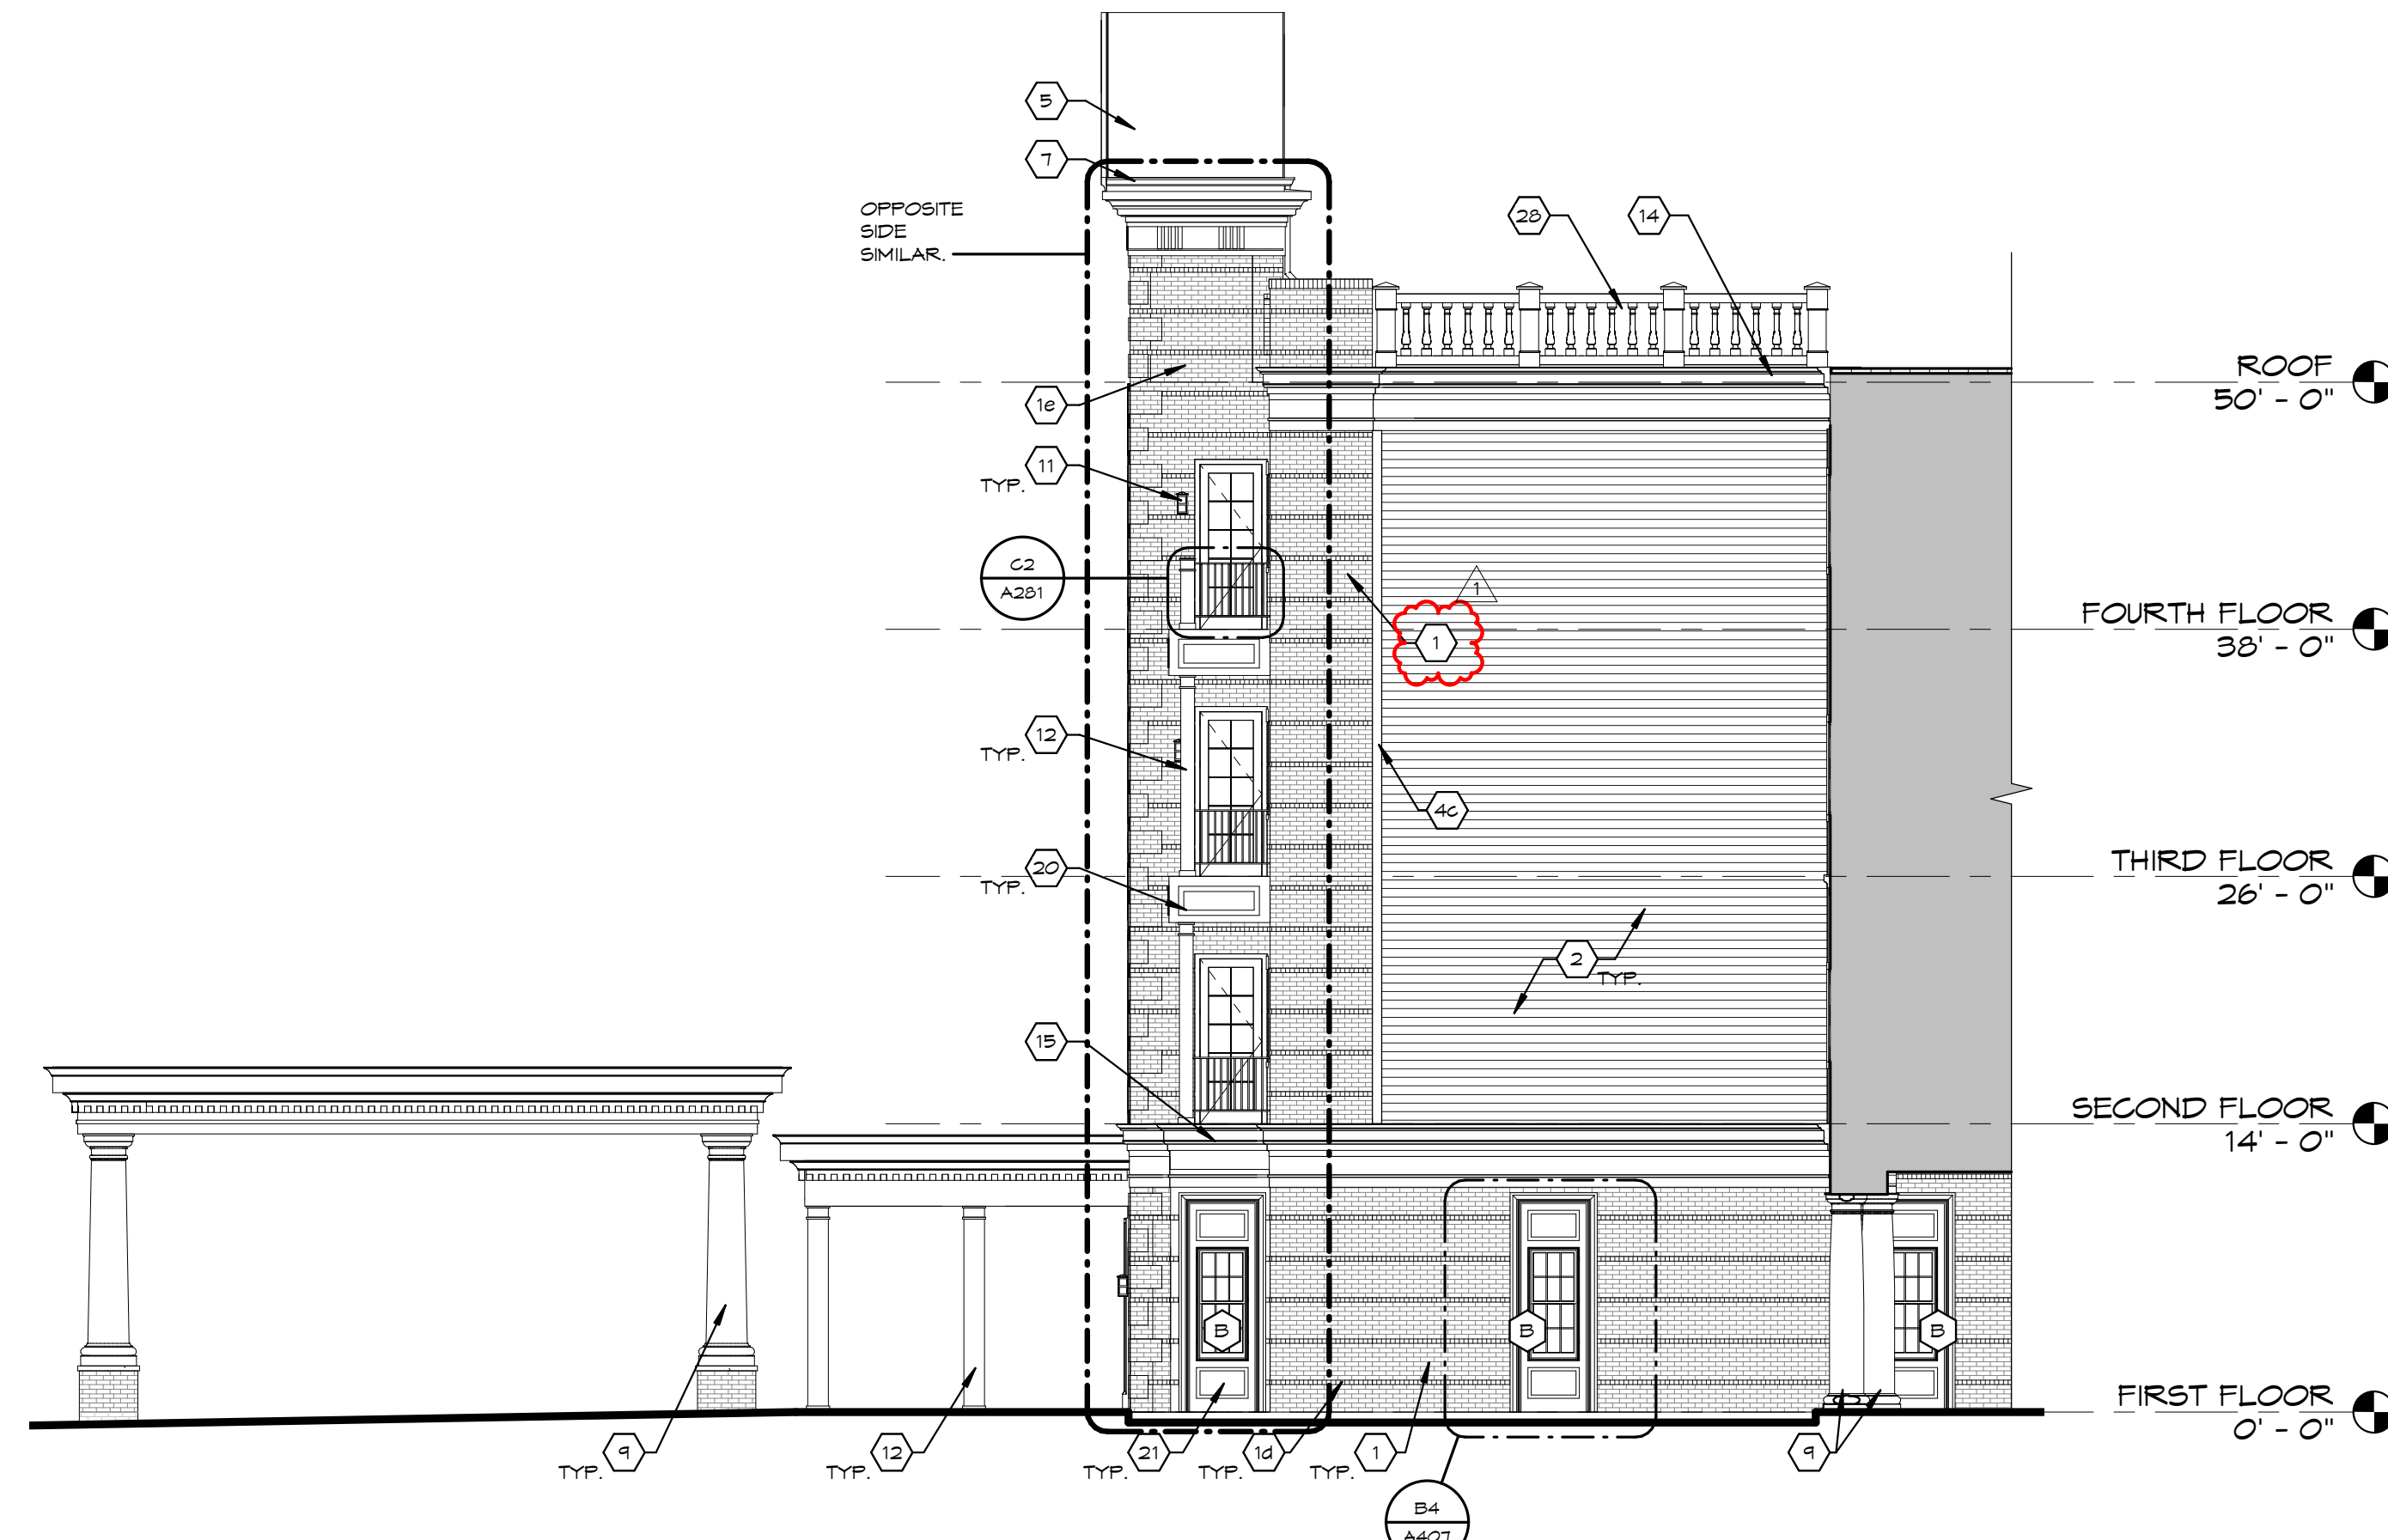

C3 EXTERIOR ELEVATION
1/8" = 1'-0"




F6 EXTERIOR ELEVATION
1/8" = 1'-0"



F3 EXTERIOR ELEVATION
1/8" = 1'-0"

ELEVATION CODED NOTES: (X)

1. BRICK VENEER. SEE SPECIFICATION SECTION 04 20 00 UNIT MASONRY.
 - 1a. BRICK SOLDIER COURSE
 - 1b. BRICK ROWLOCK SILL, SLOPE TO EXTERIOR
 - 1c. BRICK QUOIN
 - 1d. BRICK HEADER ACCENT BAND EVERY NINE COURSE
 - 1e. THIN BRICK SYSTEM TO MATCH BRICK VENEER.
2. PREFINISHED GEMENTITIOUS HORIZONTAL LAP SIDING.
3. RAISED PANEL SHUTTERS, 1'-4" WIDE X 4'-6" TALL U.N.O., BY MIDAMERICA COMPONENTS. SEE SPECIFICATIONS.
 - 3a. RAISED PANEL SHUTTERS, 1'-4" WIDE X 4'-6" TALL, OVER GEMENTITIOUS PANEL.
4. PREFINISHED GEMENTITIOUS TRIM BOARD.
 - 4a. TYP. FASCIA 5/4X12
 - 4b. TYP. RAKE TRIM 5/4X12
 - 4c. TYP. CORNER TRIM-MITERED 5/4X6
 - 4d. TYP. WINDOW TRIM 5/4X4
 - 4e. TYP. DOOR TRIM 5/4X4
 - 4f. TYP. HORIZONTAL TRIM 5/4X6
 - 4g. TYP. WINDOW TRIM 5/4X6
 - 4h. TYP. TRIM 5/4X3
 - 4i. TYP. FASCIA 5/4X8
5. BELLAFORTE ROOFING SLATE TILES BY "DAVING".
6. MECHANICAL WALL LOUVER (PREFINISHED COLOR TO MATCH COLOR OF EXTERIOR CLADDING MATERIAL. VERIFY WITH OWNER PRIOR TO ORDERING AND INSTALLATION). SEE SECTION ON SHEET **A408**.
7. PREFINISHED 6" OSGE ALUMINUM GUTTER, COLOR TO BE WHITE. PROVIDE EXPANSION JOINT ANCHORS PER DETAIL ON SHEET **A614**.
8. PREFINISHED 3x4 ALUMINUM DOWNSPOUT TO SPLASH BLOCKS. REFER TO CIVIL DWGS.
 - 8a. PREFINISHED 3x4 ALUMINUM DOWNSPOUT TO MAIN ROOF
9. TAPERED COMPOSITE COLUMN COVER. SEE DETAILS ON SHEET **A620** FOR MORE INFORMATION.
10. FUNCTIONAL 48" DIAMETER ROUND LOUVER BY FYPON (MODEL #FRLV48) WITH 1x4 PAINTED WOOD TRIM, CENTERED ON GABLE PEAK.
11. EXTERIOR LIGHT FIXTURE. SEE ELECTRICAL DRAWINGS FOR MORE INFORMATION.
12. SQUARE PREFABRICATED PVC COLUMN ENCLOSURE BY CHEYENNE COMPANY. SEE SHEET **A281**.
13. CLOCK OWNER SUPPLIED, CONTRACTOR INSTALLED. SEE ELECTRICAL DWGS FOR MORE INFORMATION.
14. CORNICE TRIM MOULDING. SEE SECTIONS FOR PROFILE.
15. CORNICE TRIM WITH FYPON MOULDING. SEE SECTIONS FOR PROFILE.
16. MASONRY CONTROL JOINT, SEALANT COLOR TO MATCH BRICK COLOR.
17. PRE-FINISHED ALUMINUM RAILING. SEE RAILING ELEVATION **D5/A401** AND SPEC SECTION 05 73 00
18. PRE-FINISHED ALUMINUM PARAPET CAP
19. FYPON MOULDING. SEE SECTIONS FOR PROFILE.
20. CEMENTITIOUS PANEL WITH 1x3 CEMENTITIOUS TRIM
21. DECORATIVE TRIM SEE DETAILS ON SHEET **A401**
22. CEMENTITIOUS PANEL
 - 22a. CEMENTITIOUS PANEL WITH 1x1 TRIM
23. FYPON (DENTLS) PROFILE DTLB8X6X6
24. FYPON MOULDING PROFILE MLD311-16
25. TRIGLYPHS. SEE DETAIL **E4/A401**
26. FYPON FLUTED PILASTER PFL11X120
27. CROWN MOULDING BY FYPON. SEE SECTIONS.
28. COMPOSITE RAILING BY FYPON. SEE RAILING ELEVATION
29. OUTLINE OF VINYL FENCE GENERATOR ENCLOSURE - SEE DETAILS ON SHEET **A102**
30. OUTLINE OF VINYL FENCE TRASH ENCLOSURE - SEE DETAILS ON SHEET **A102**.
31. PRE-CAST STONE CAP
32. RIDGE VENT CAP
33. PAINT DOOR TO MATCH BRICK, HARDWARE: NO LEVER, KEYSWITCH
34. EXTEND TPO MEMBRANE UP WALL, TERMINATE AT TOP OF WALL PER MANUFACTURER
35. ATTIC ACCESS DOOR, PAINT TO MATCH TPO. SEE DOOR SCHEDULE

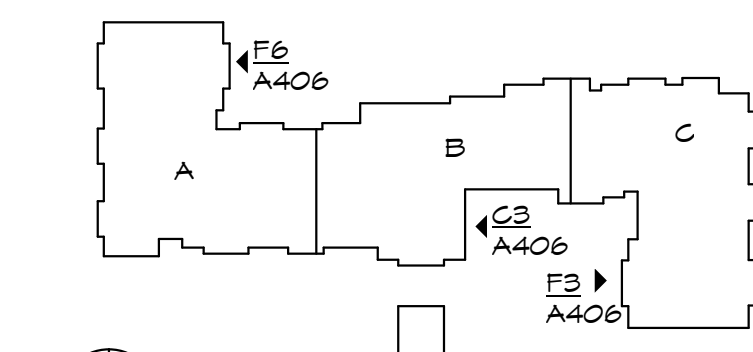

KEY PLAN
N.T.S.



448 W. Nationwide Blvd
Loft 100
Columbus, Ohio 43215
614.454.2355 PH
614.455.2355 FX
www.phtarchitects.com

WORTHINGTON HILLS ASSISTED & INDEPENDENT LIVING FACILITY
7780 OLENTANGY RIVER ROAD
COLUMBUS, OH 43235


CONTINENTAL SENIOR COMMUNITIES
150 E. BROAD STREET
COLUMBUS, OHIO 43215

NO.	DATE	REVISION
1	10/10/18	ADDENDUM 1


JOB NO.: 2017-53
PHASE: CONSTRUCTION DOCUMENTS
ISSUED FOR: BID
DATE: SEPTEMBER 19, 2018

EXTERIOR ELEVATIONS


A406

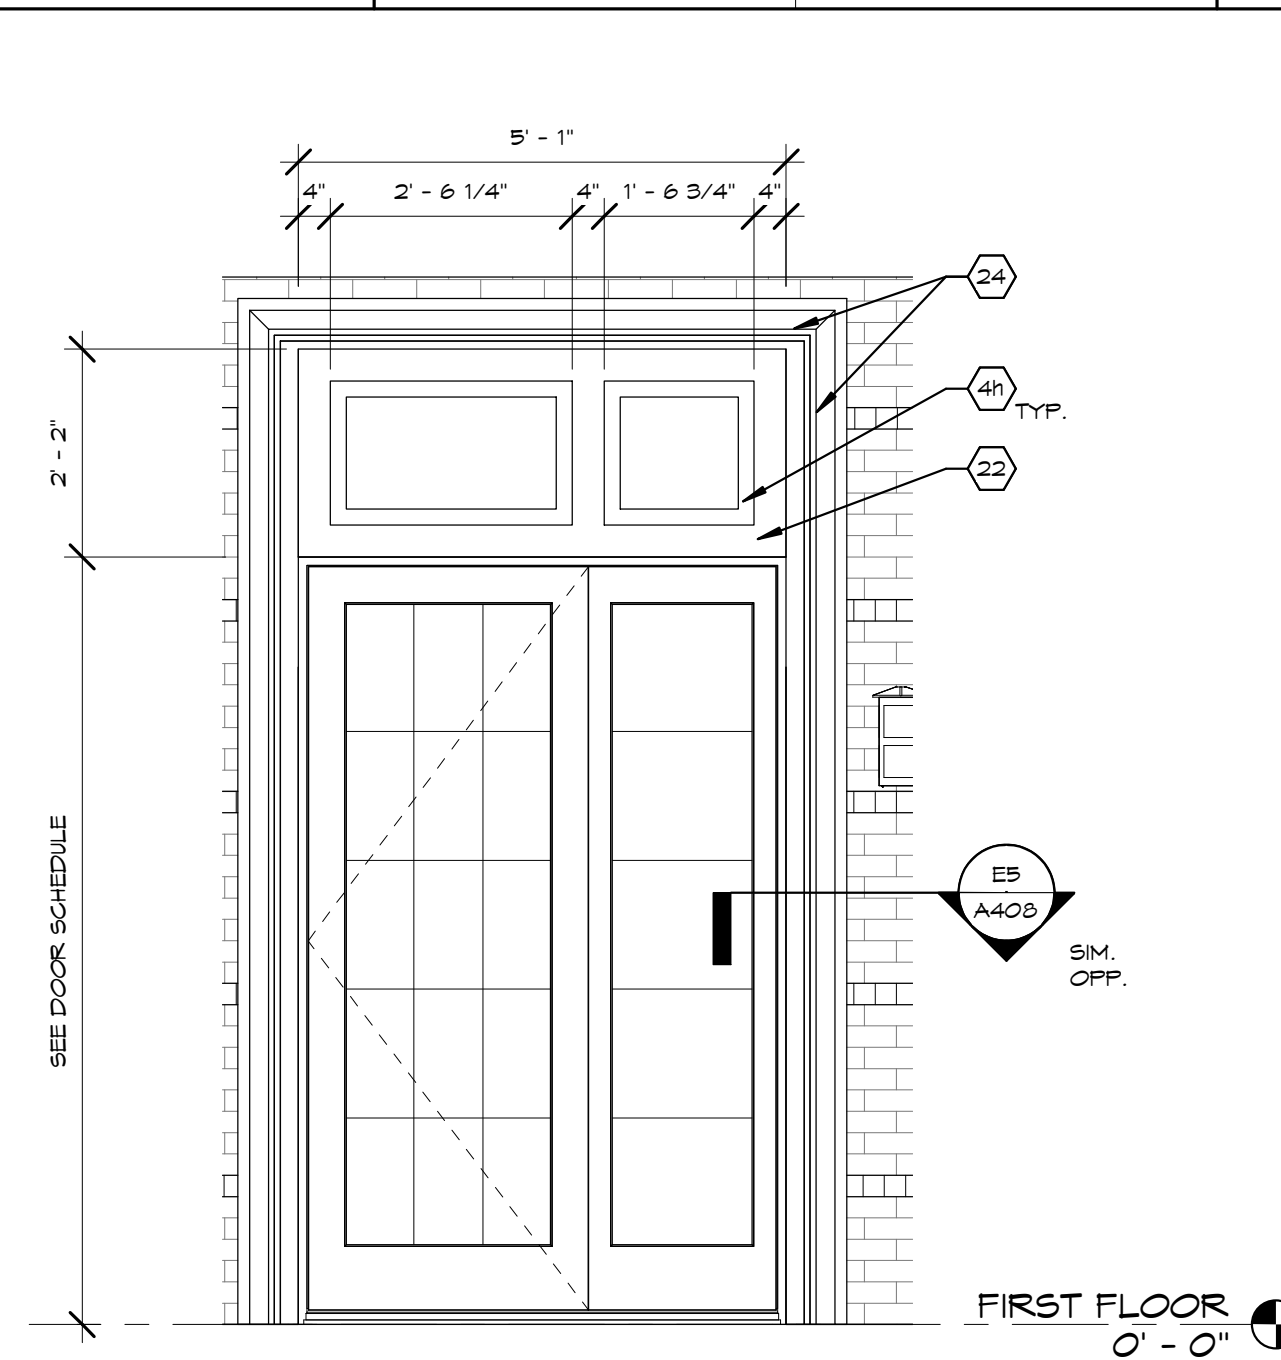


B6 ELEVATION DETAIL
1/2" = 1'-0"

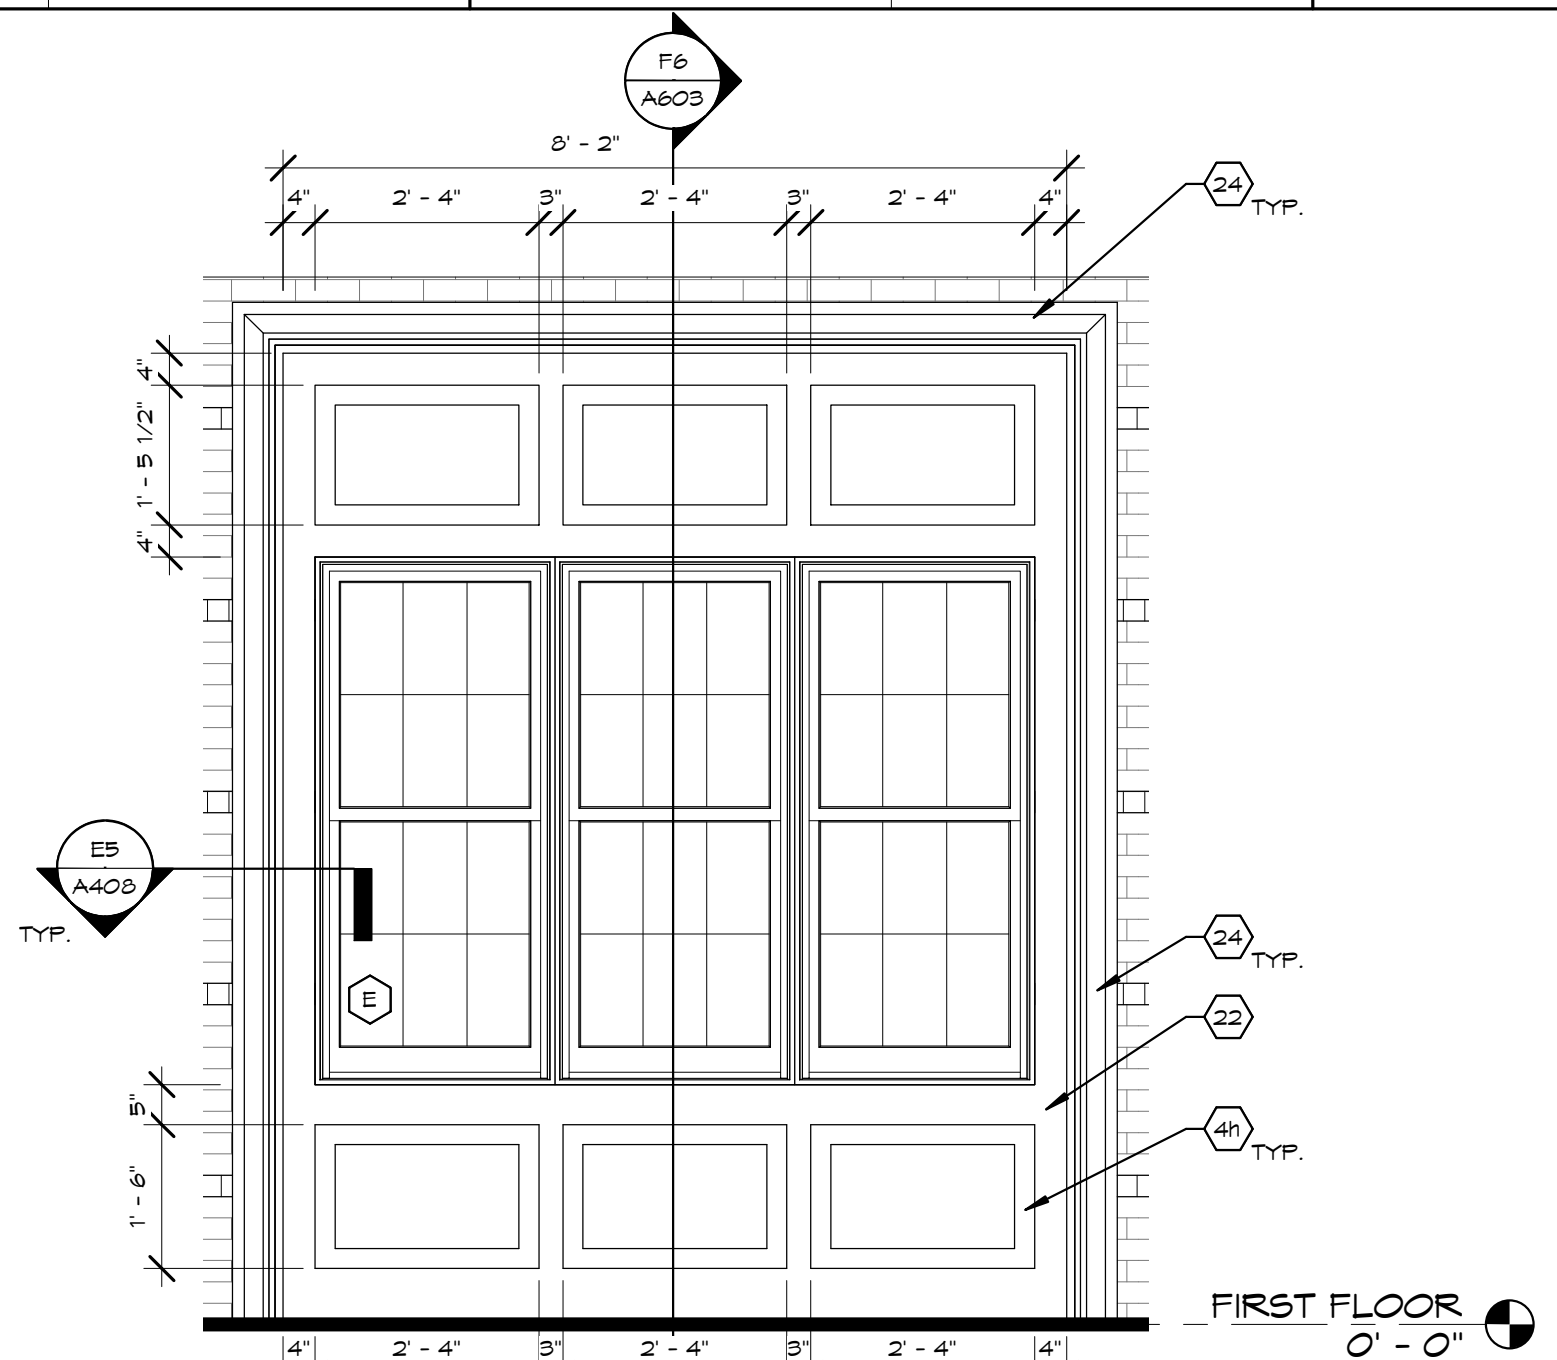


B4 ELEVATION DETAIL
1/2" = 1'-0"

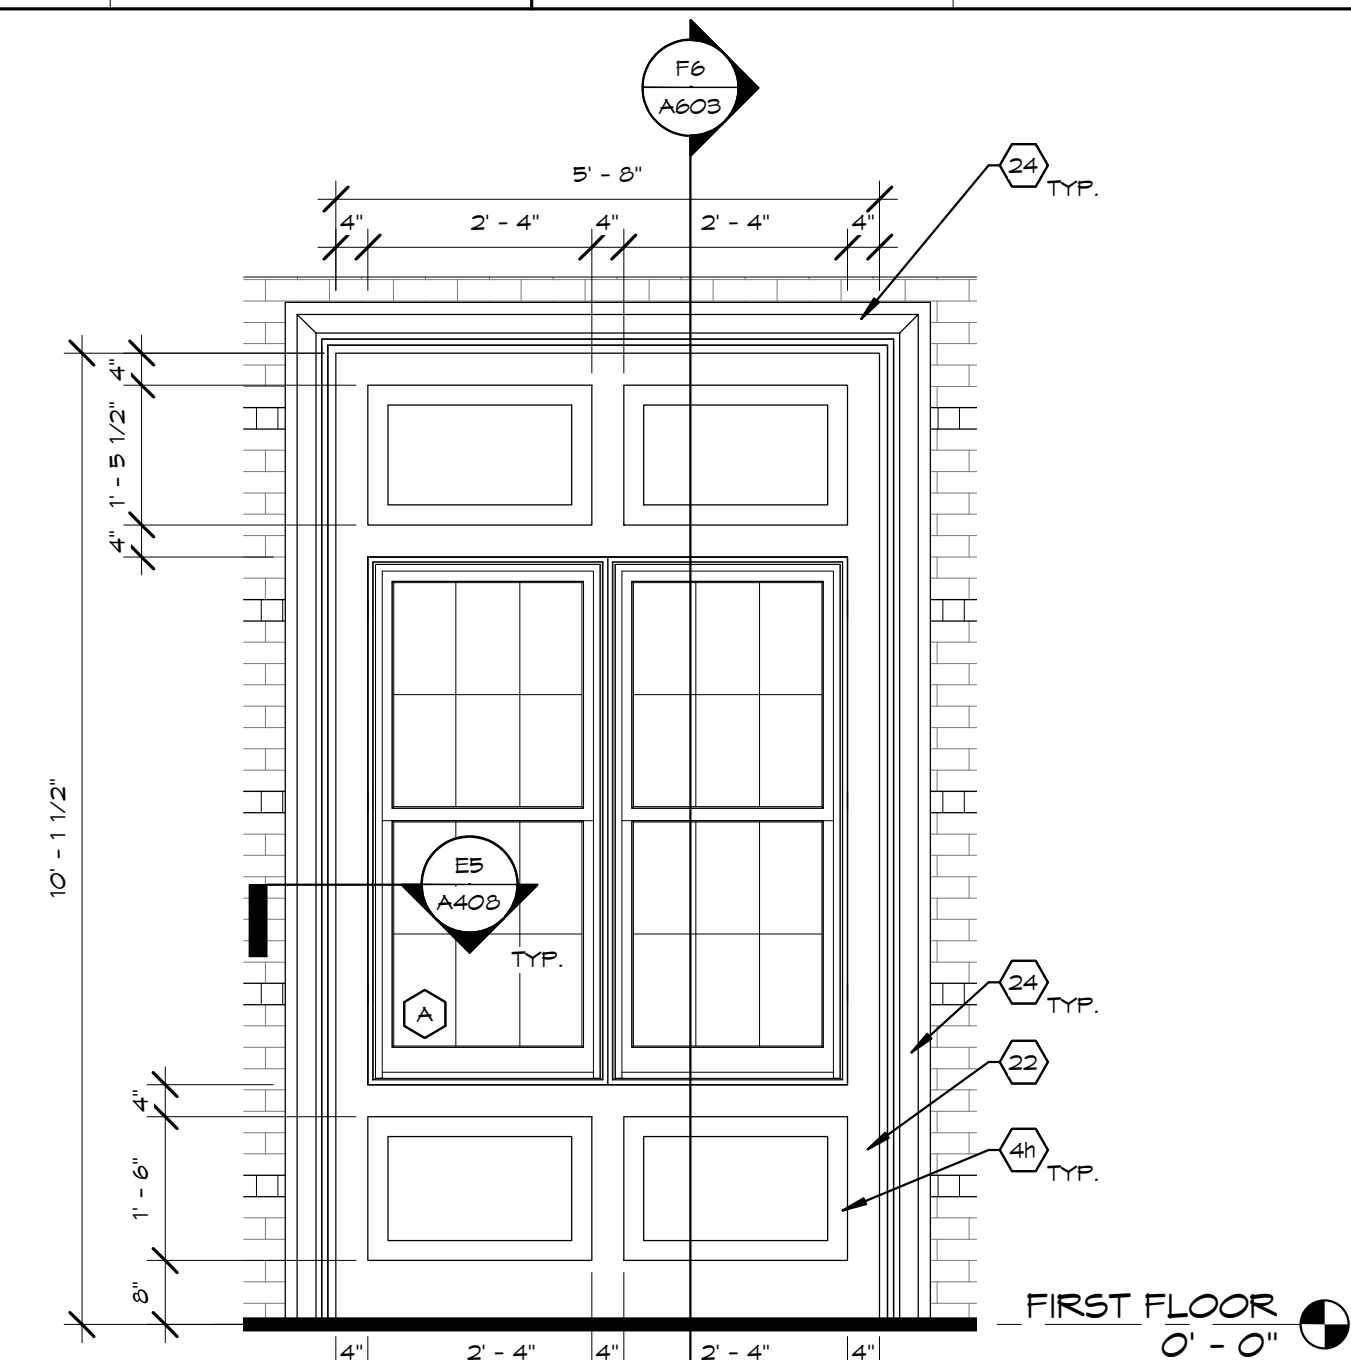


B2 ELEVATION DETAIL
1/2" = 1'-0"

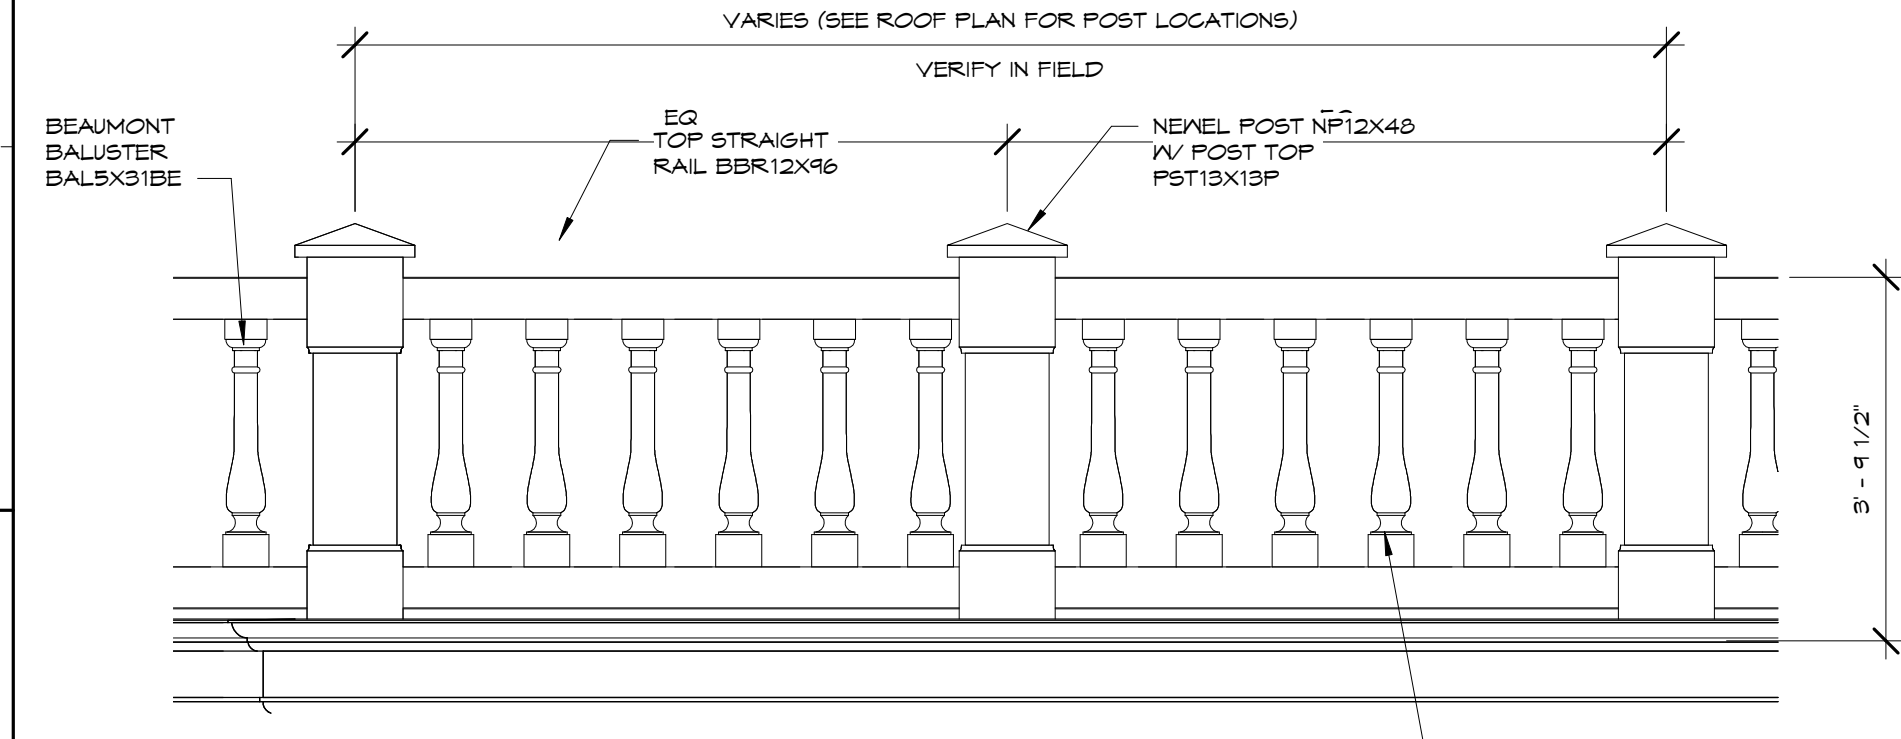


D7 ROOF RAILING ELEVATION
1/2" = 1'-0"

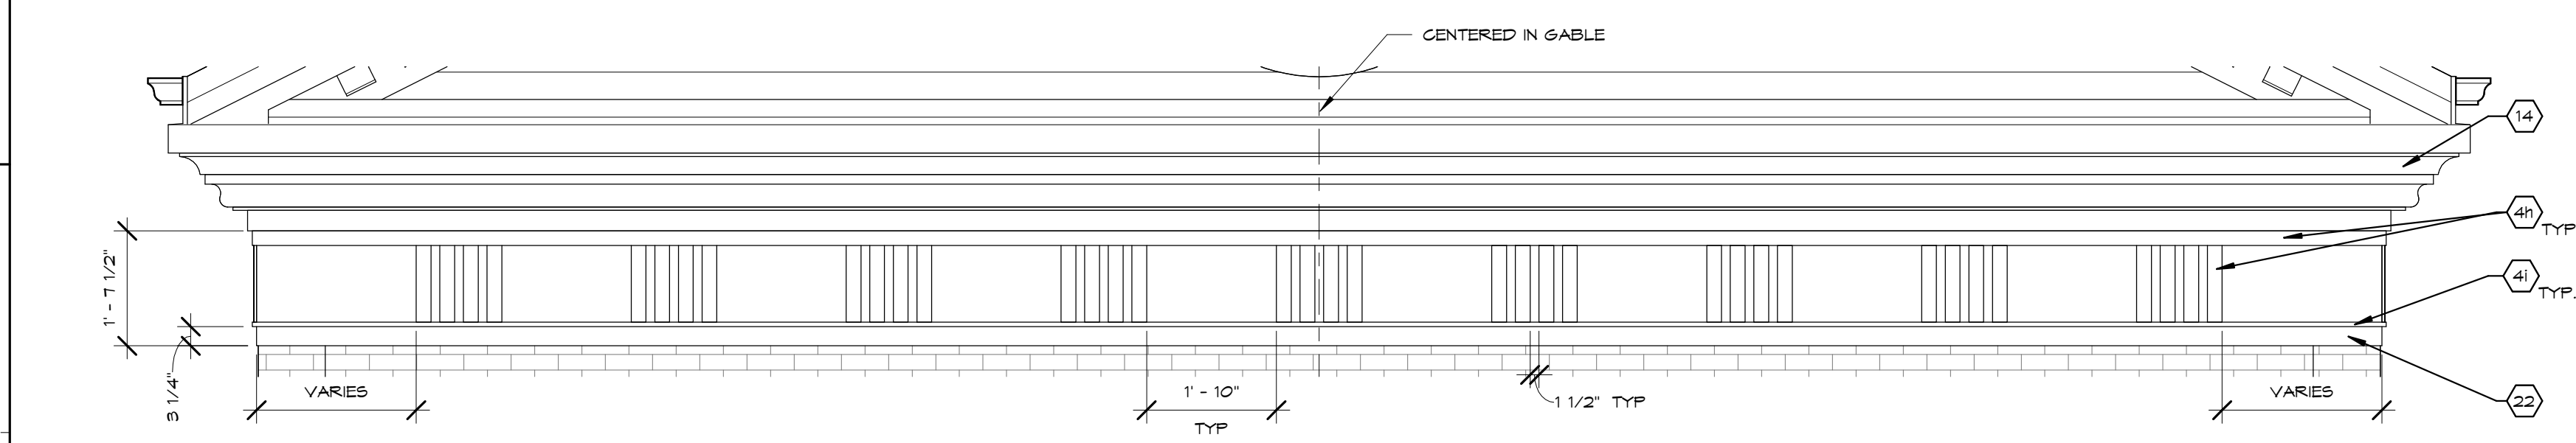

E4 TRIGLYPH DETAIL
1/2" = 1'-0"

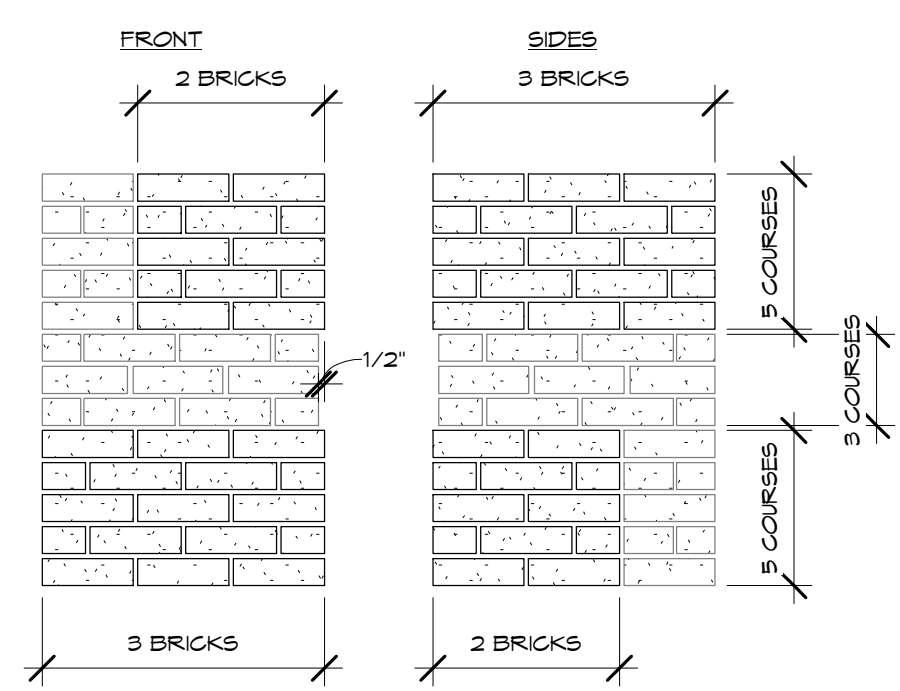


F4 BRICK QUOIN DETAIL
3/4" = 1'-0"

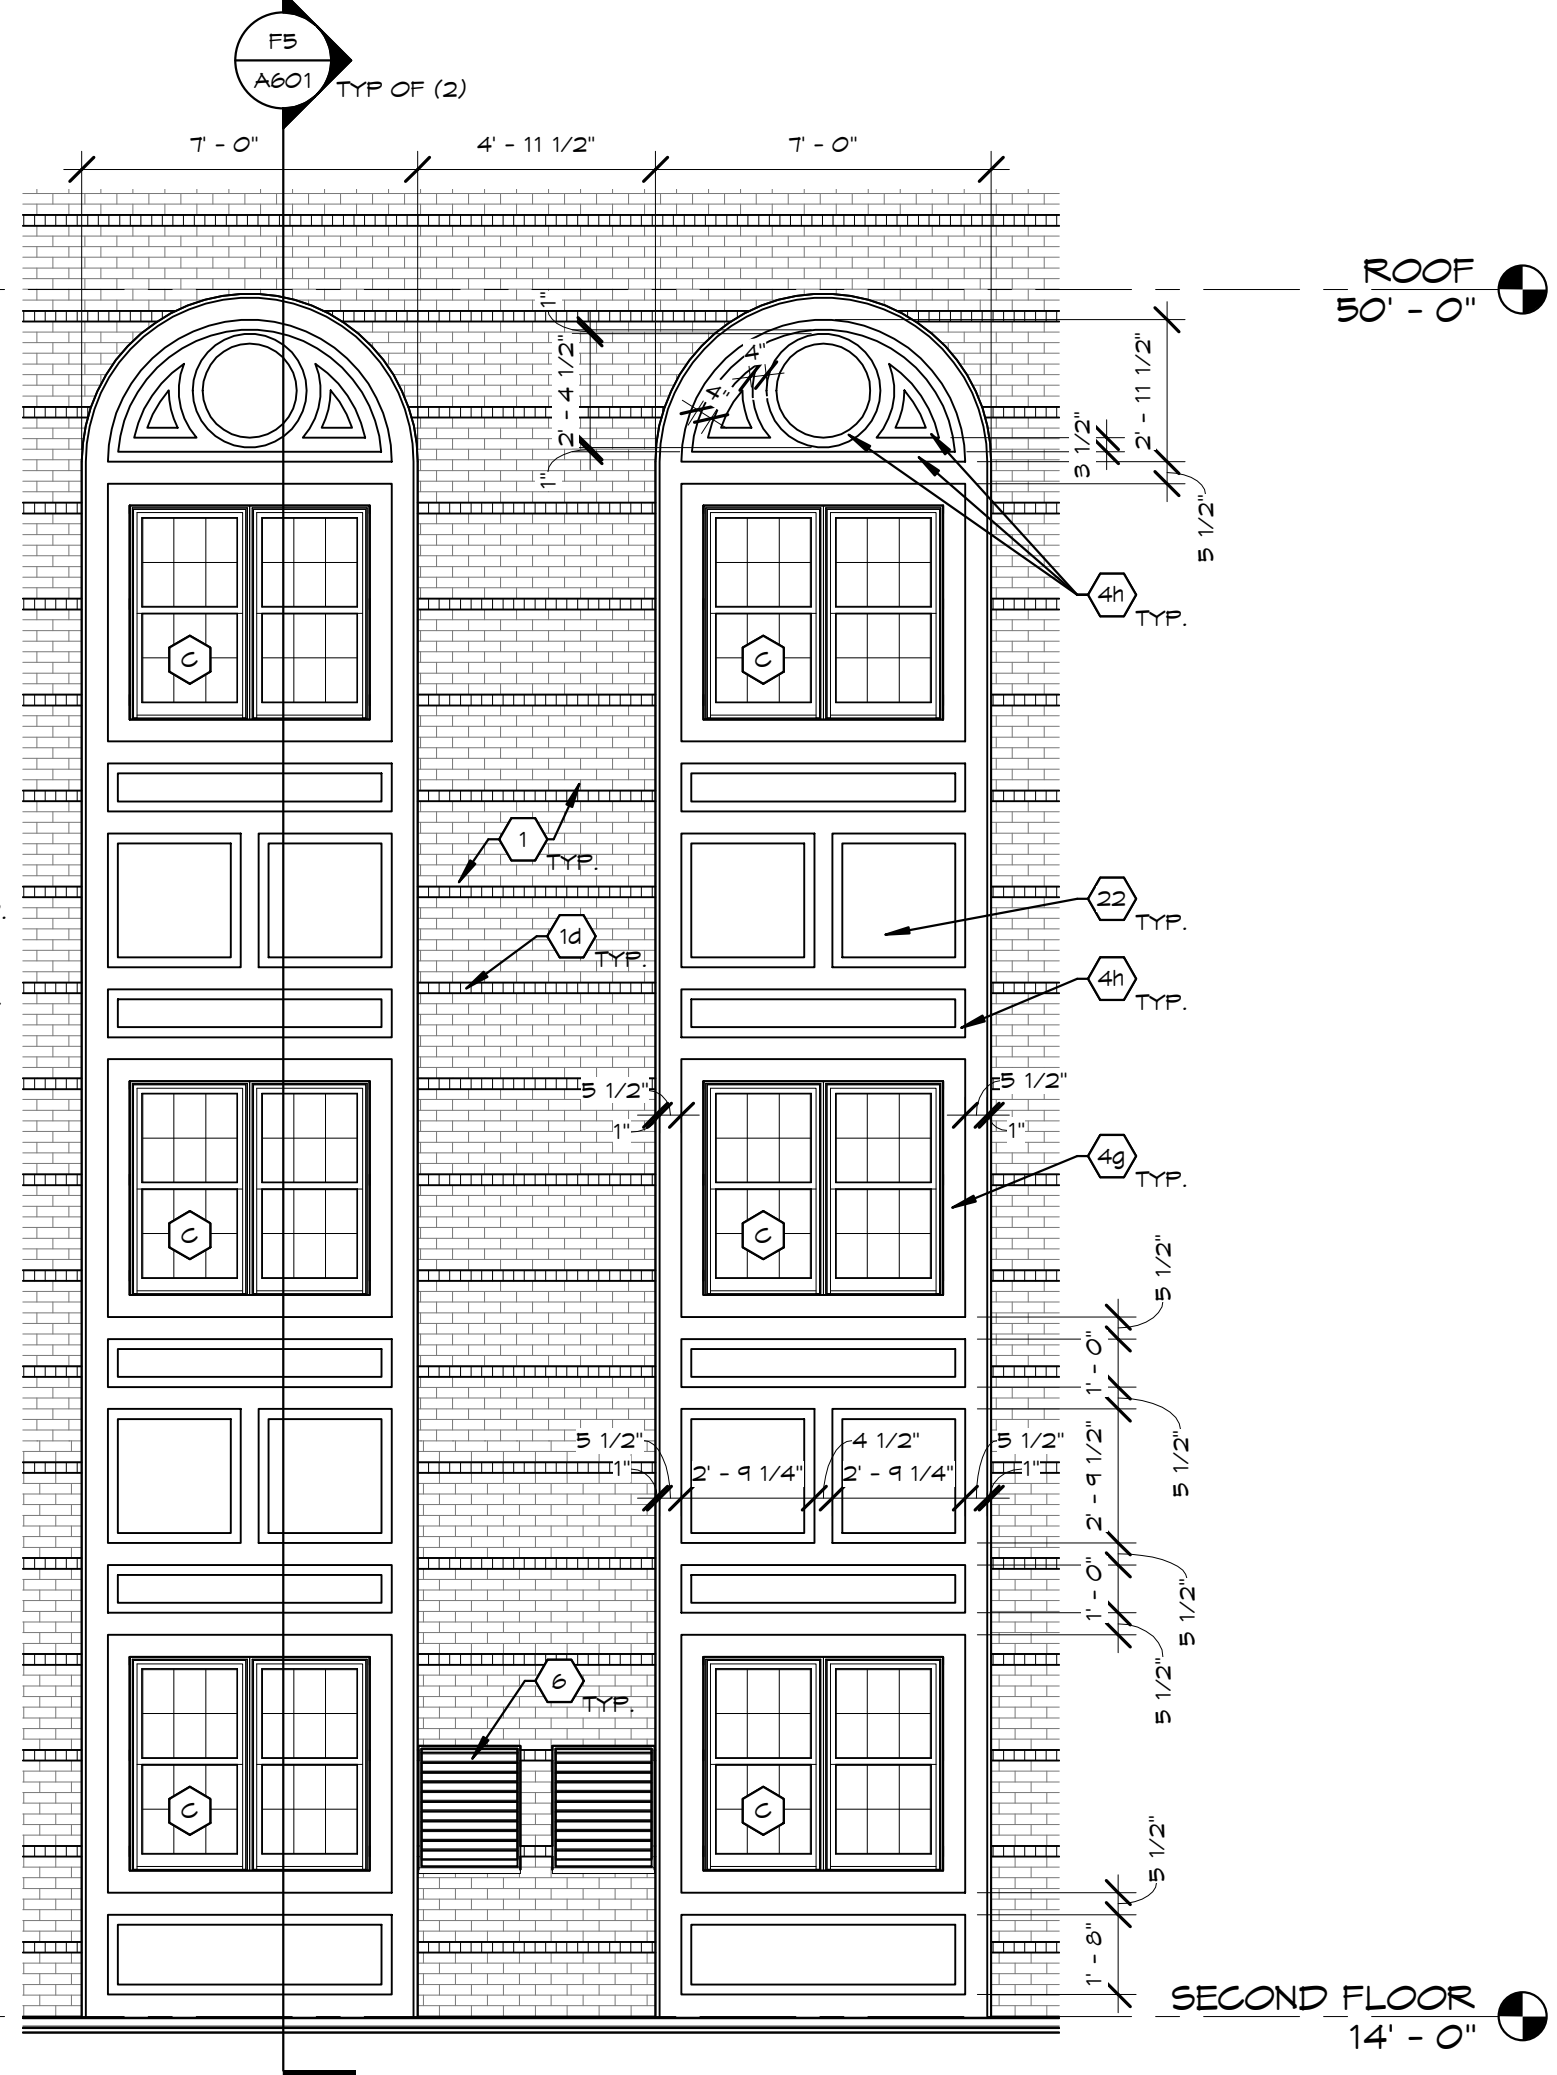

F2 TRIM DETAIL
1/4" = 1'-0"

- ELEVATION CODED NOTES:** (X)
- BRICK VENEER. SEE SPECIFICATION SECTION 04 20 00 MASONRY.
 - BRICK SOLDIER COURSE
 - BRICK ROWLOCK SILL, SLOPE TO EXTERIOR
 - BRICK QUOIN
 - BRICK HEADER ACCENT BAND EVERY NINE COURSE
 - THIN BRICK SYSTEM TO MATCH BRICK VENEER.
 - REFINISHED CEMENTITIOUS HORIZONTAL LAP SIDING.
 - RAISED PANEL SHUTTERS, 1'-4" WIDE X 4'-6" TALL U.N.O. BY MIDAMERICA COMPONENTS. SEE SPECIFICATIONS.
 - RAISED PANEL SHUTTERS, 1'-4" WIDE X 4'-6" TALL, OVER CEMENTITIOUS PANEL
 - REFINISHED CEMENTITIOUS TRIM BOARD.
 - TYP. FASCIA 5/4X12
 - TYP. RAKE TRIM 5/4X12
 - TYP. CORNER TRIM-MITERED 5/4X6
 - TYP. WINDOW TRIM 5/4X4
 - TYP. DOOR TRIM 5/4X4
 - TYP. HORIZONTAL TRIM 5/4X6
 - TYP. WINDOW TRIM 5/4X6
 - TYP. TRIM 5/4X3
 - TYP. FASCIA 5/4X8
 - BELLAFORTE ROOFING SLATE TILES BY "DAVING".
 - MECHANICAL WALL LOUVER (REFINISHED COLOR TO MATCH COLOR OF EXTERIOR GLAZING MATERIAL. VERIFY WITH OWNER PRIOR TO ORDERING AND INSTALLATION). SEE SECTION ON SHEET A40B
 - REFINISHED 6" OGEE ALUMINUM GUTTER, COLOR TO BE WHITE. PROVIDE EXPANSION JOINT ANCHORS PER DETAIL ON SHEET A614.
 - REFINISHED 3x4 ALUMINUM DOWNSPOUT TO SPLASH BLOCKS, REFER TO CIVIL DWGS.
 - REFINISHED 3x4 ALUMINUM DOWNSPOUT TO MAIN ROOF
 - TAPERED COMPOSITE COLUMN COVER. SEE DETAILS ON SHEET A620 FOR MORE INFORMATION.
 - FUNCTIONAL 48" DIAMETER ROUND LOUVER BY FYPON (MODEL #FRLY48) WITH 1x4 PAINTED MOOD TRIM, CENTERED ON GABLE PEAK.
 - EXTERIOR LIGHT FIXTURE. SEE ELECTRICAL DRAWINGS FOR MORE INFORMATION.
 - SQUARE PREFABRICATED PVC COLUMN ENCLOSURE BY CHEYENNE COMPANY. SEE SHEET A321.
 - CLOCK, OWNER SUPPLIED, CONTRACTOR INSTALLED. SEE ELECTRICAL DWGS FOR MORE INFORMATION.
 - CORNICE TRIM MOULDING. SEE SECTIONS FOR PROFILE.
 - CORNICE TRIM WITH FYPON MOULDING. SEE SECTIONS FOR PROFILE.
 - MASONRY CONTROL JOINT, SEALANT COLOR TO MATCH BRICK COLOR
 - PRE-FINISHED ALUMINUM RAILING. SEE RAILING ELEVATION D3/A401 AND SPEC SECTION 05 10 00
 - PRE-FINISHED ALUMINUM PARAPET CAP
 - FYPON MOULDING. SEE SECTIONS FOR PROFILE.
 - CEMENTITIOUS PANEL WITH 1x3 CEMENTITIOUS TRIM
 - DECORATIVE TRIM SEE DETAILS ON SHEET A401
 - CEMENTITIOUS PANEL
 - CEMENTITIOUS PANEL WITH 1x1 TRIM
 - FYPON (DENTIL) PROFILE DTLB36X66
 - FYPON MOULDING PROFILE MLD311-16
 - TRIGLYPHS. SEE DETAIL E4/A401
 - FYPON FLUTED FILASTER PIL11X120
 - CROWN MOULDING BY FYPON. SEE SECTIONS.
 - COMPOSITE RAILING BY FYPON. SEE RAILING ELEVATION
 - OUTLINE OF VINYL FENCE GENERATOR ENCLOSURE - SEE DETAILS ON SHEET A102
 - OUTLINE OF VINYL FENCE TRASH ENCLOSURE - SEE DETAILS ON SHEET A102.
 - PRE-CAST STONE CAP
 - RIDGE VENT CAP
 - PAIN'T DOOR TO MATCH BRICK, HARDWARE: NO LEVER, KEYSWITCH
 - EXTEND TPO MEMBRANE UP WALL, TERMINATE AT TOP OF WALL PER MANUFACTURER
 - ATTIC ACCESS DOOR, PAINT TO MATCH TPO. SEE DOOR SCHEDULE

448 W. Nationwide Blvd
Loft 100
Columbus, Ohio 43215
614.454.2355 FX
614.455.2355 FX
www.ph7architects.com

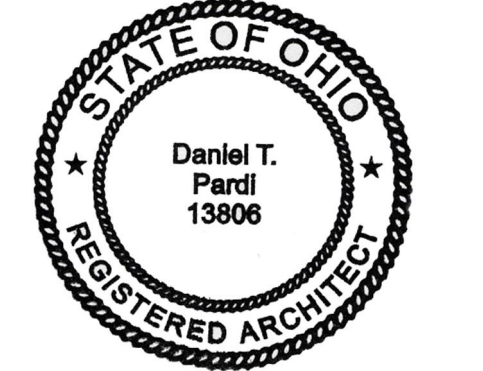

WORTHINGTON HILLS ASSISTED & INDEPENDENT LIVING FACILITY
7780 OLENTANGY RIVER ROAD
COLUMBUS, OH 43235

CONTINENTAL SENIOR COMMUNITIES
150 E. BROAD STREET
COLUMBUS, OHIO 43215

NO.	DATE	REVISION

JOB NO.: 2017-53
PHASE: CONSTRUCTION DOCUMENTS
ISSUED FOR: PERMIT
DATE: SEPTEMBER 19, 2018



Partial Plan Approval
Examiner: F. Brown
PARTIAL NO.2
CPA 2018022037
10/23/2018

EXTERIOR ELEVATIONS

A407